


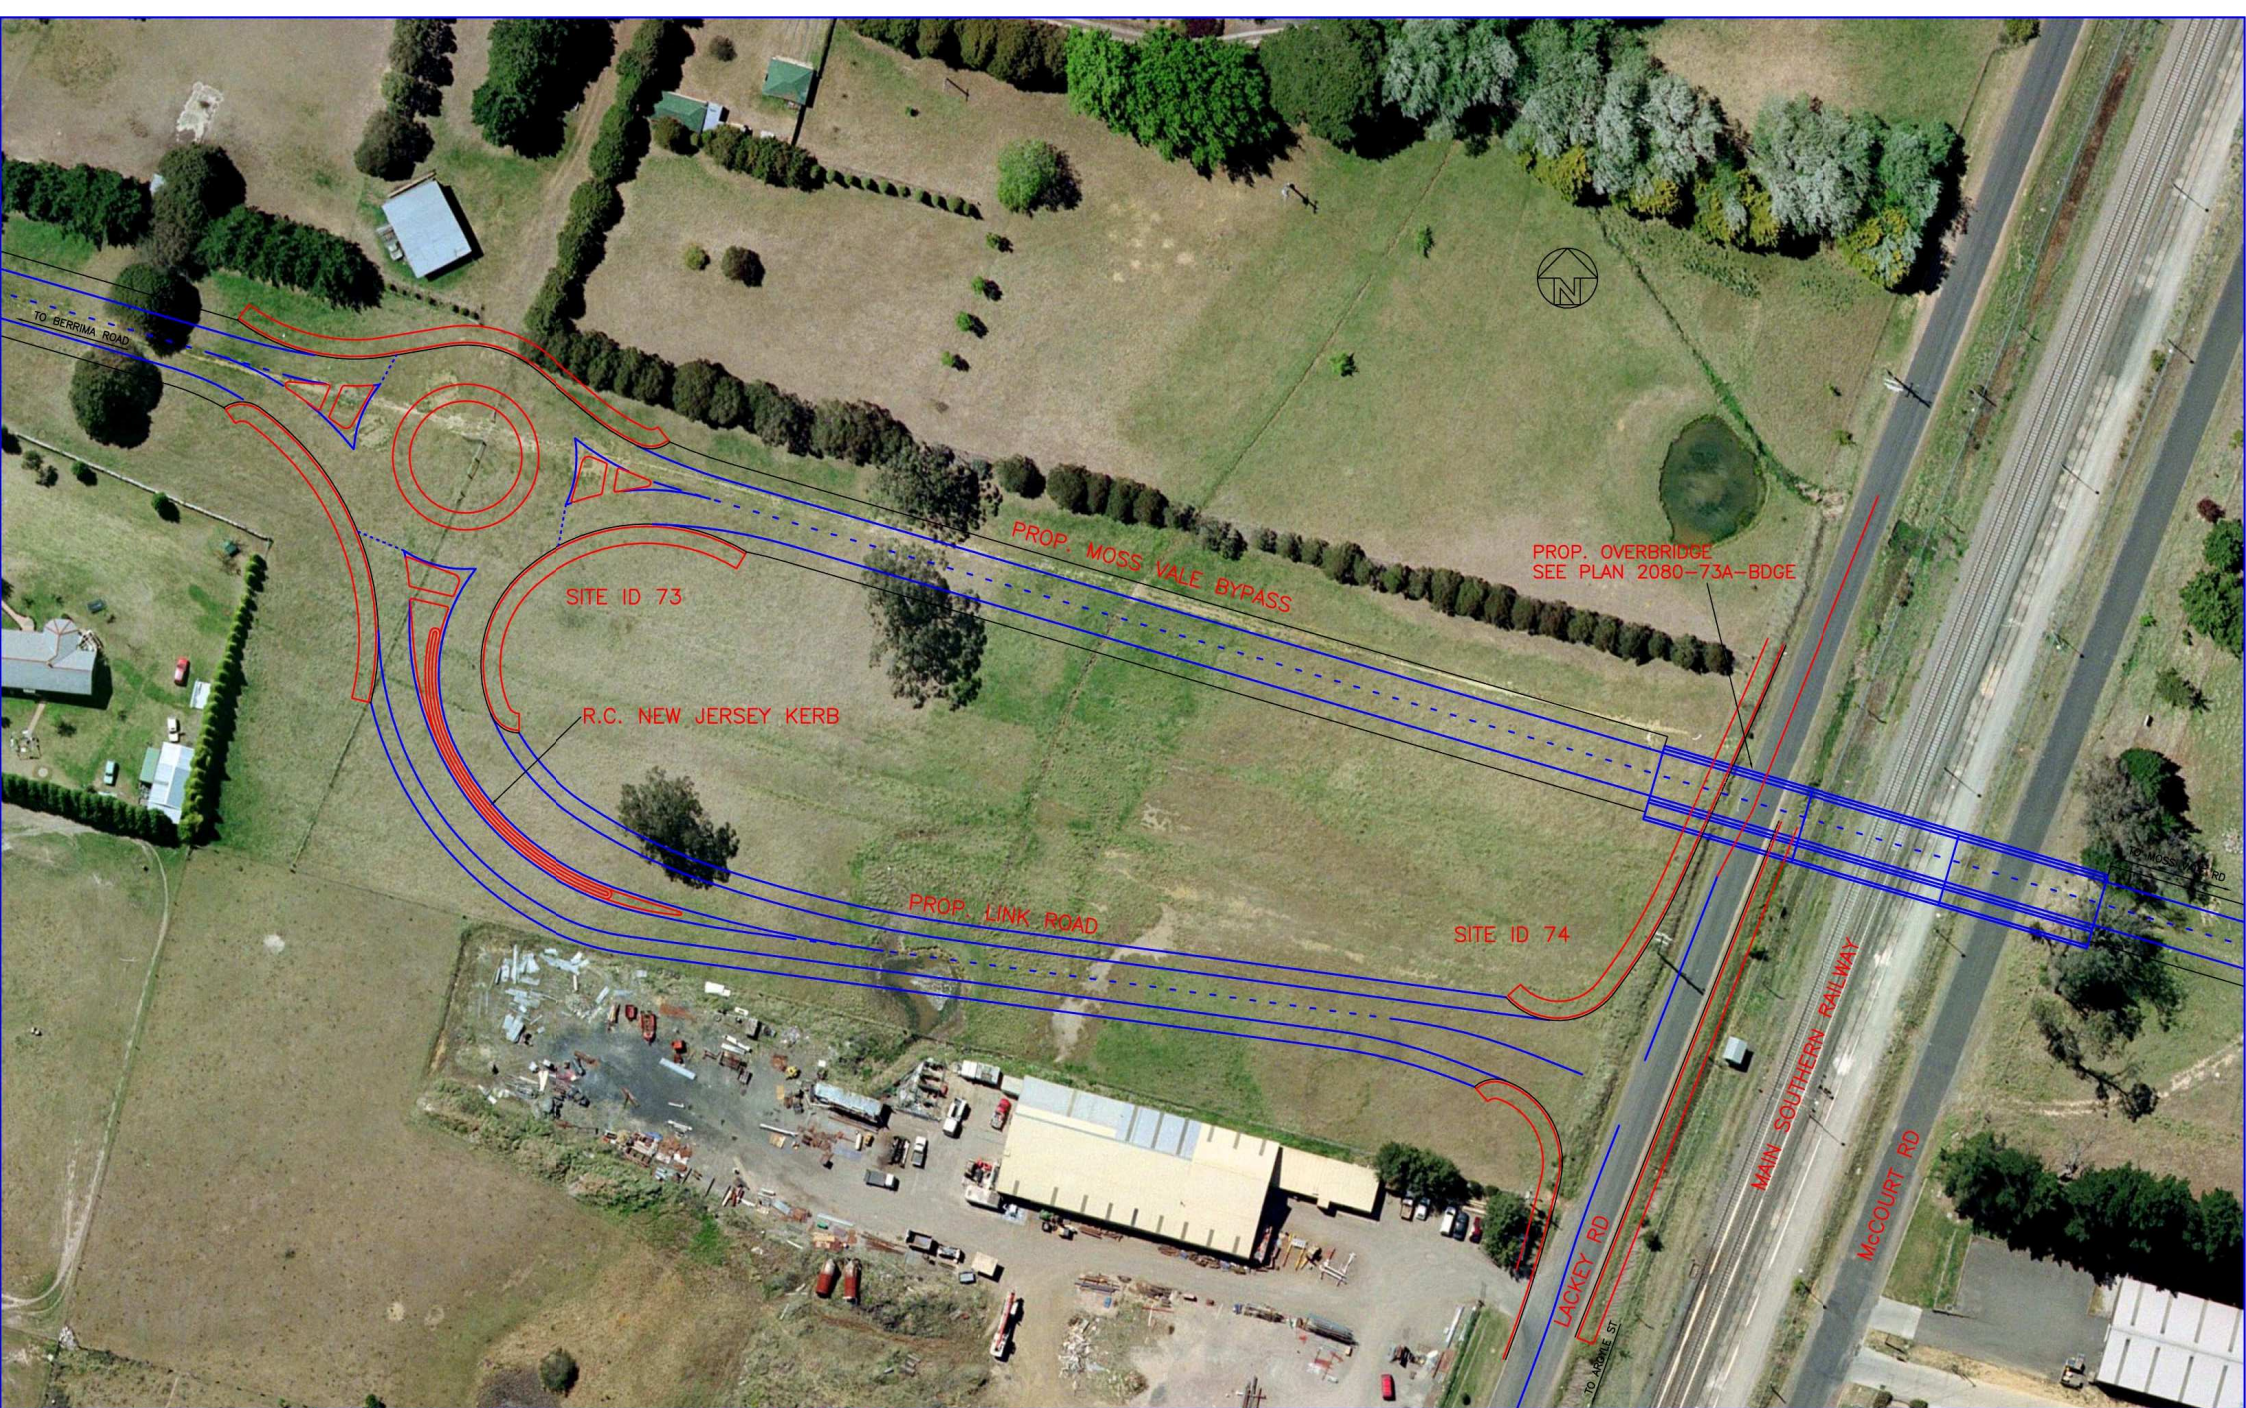

				PUBLIC UTILITIES LEGEND										WINGECARRIBEE SHIRE COUNCIL		SHEET 3 OF 6		
														MOSS VALE ENTERPRISE ZONE PROPOSED MOSS VALE BYPASS MOSS VALE BYPASS TO LACKEY RD LINK SITE ID 73 & 74				
														JOB No: 1-44250				
														CAD FILE/PLAN No: 2080-73/74-MVBP				
A				FOR CONSTRUCTION	CHECKED		APPROVED		DATE		DATE		DATE					
ISSUE				AMENDMENTS														
				SCALES														
				1:500														
				0														
				5														
				10														
				15														
				20														
				25														