


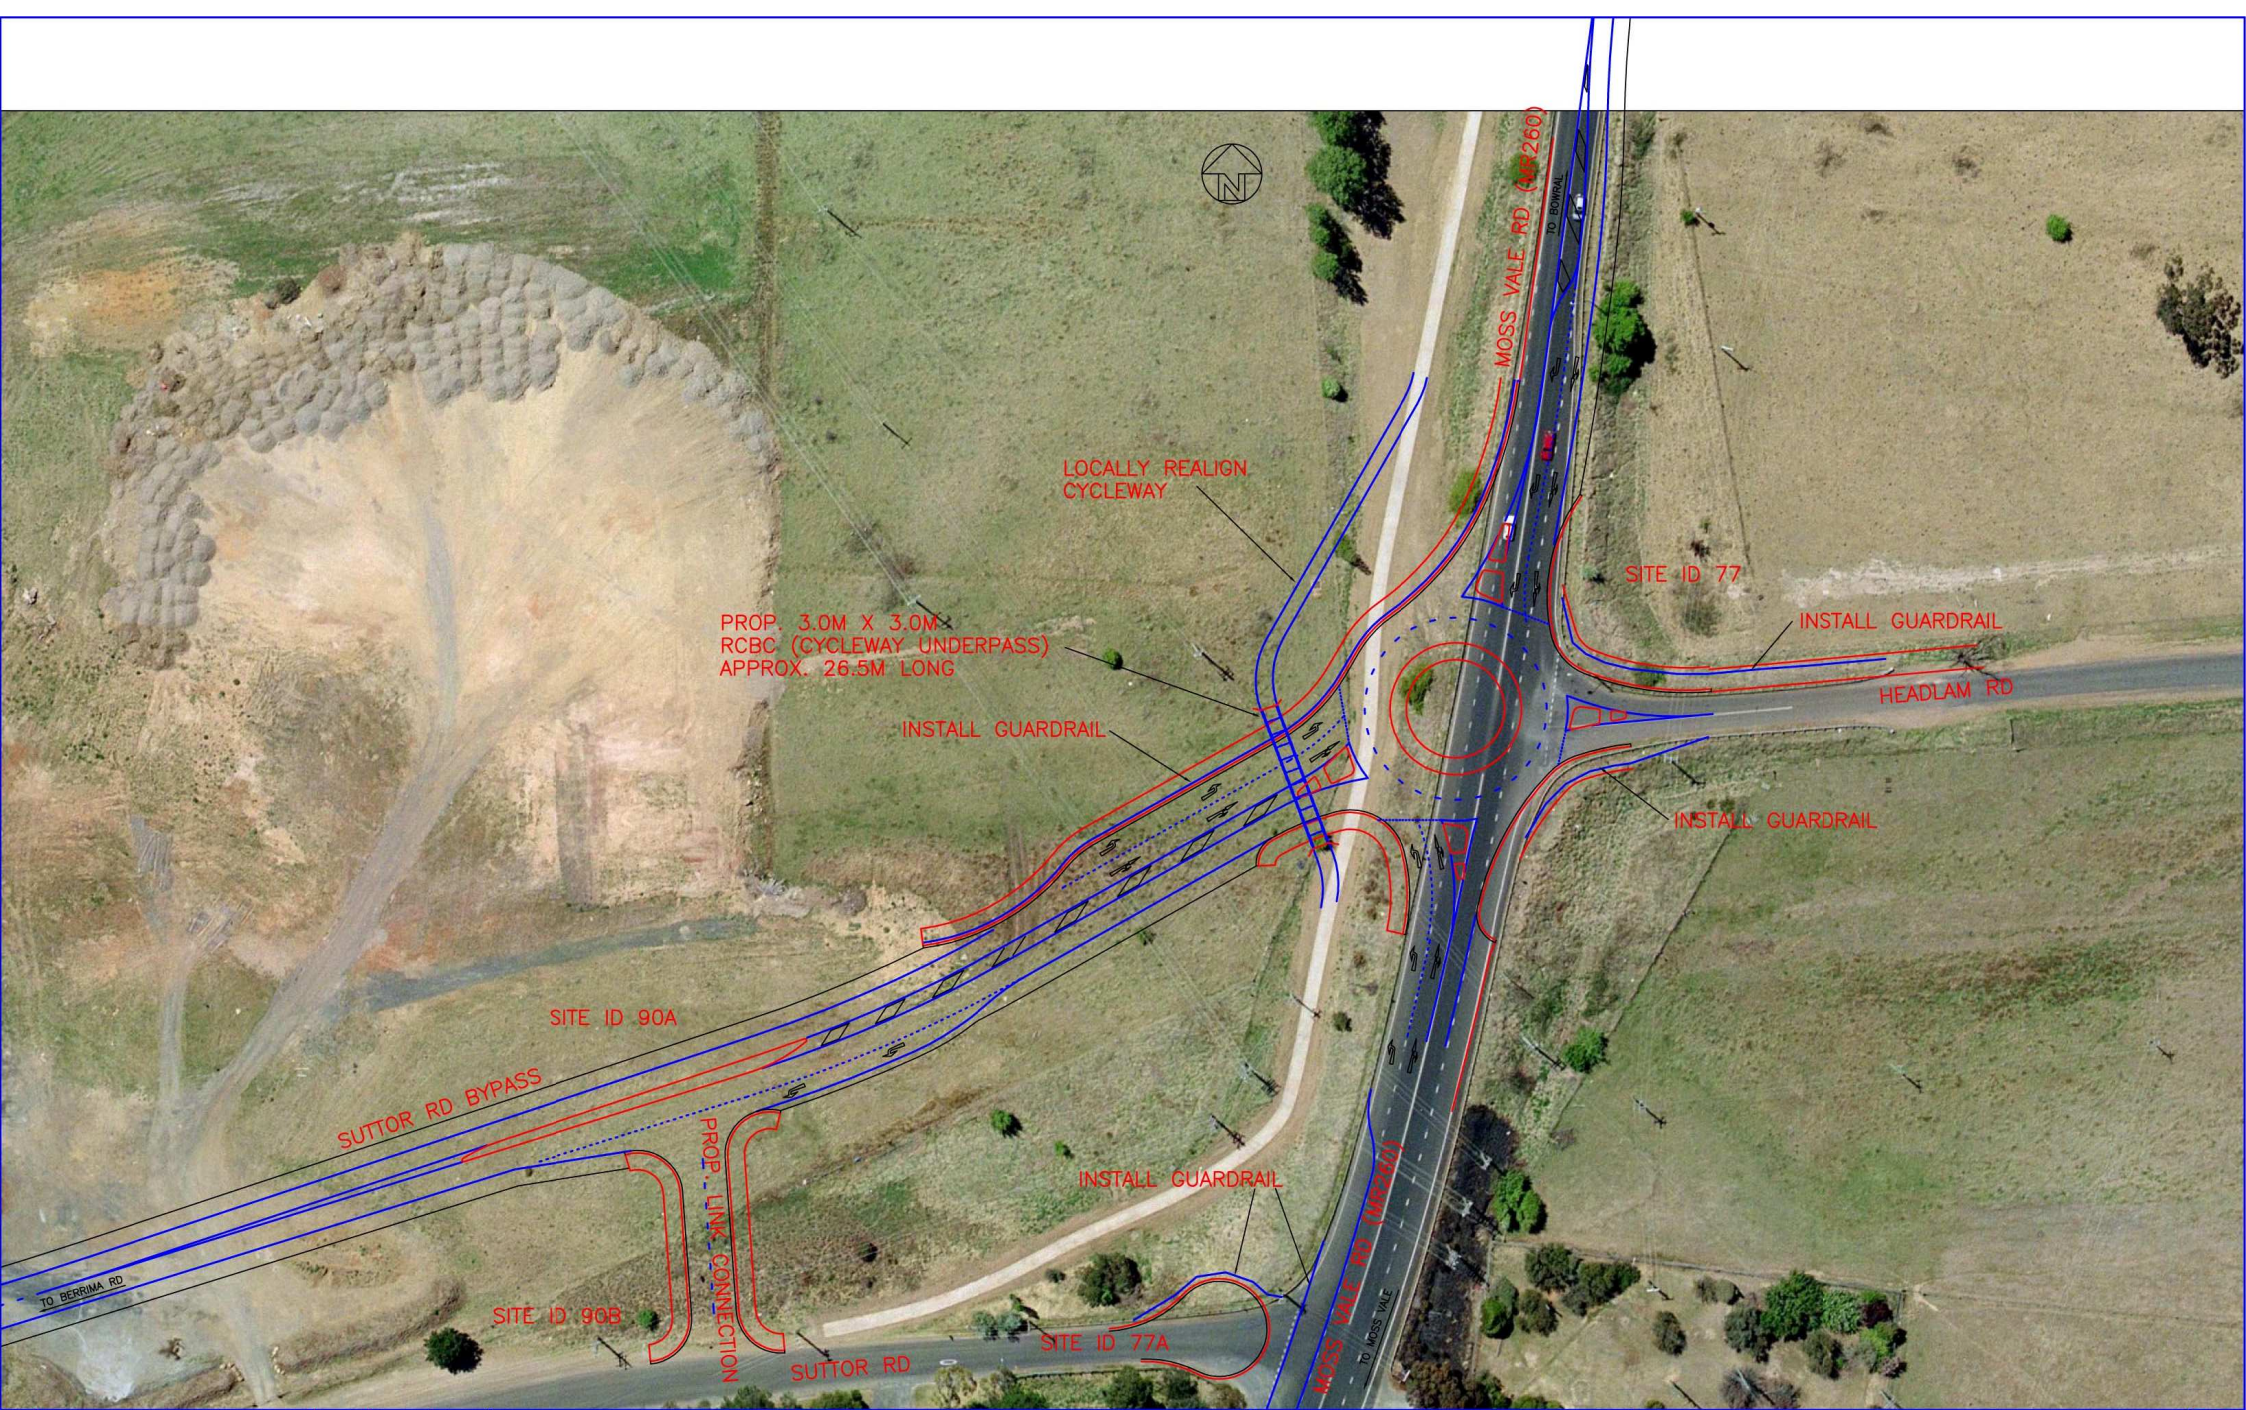

				PUBLIC UTILITIES LEGEND										SURVEYED ...QS...		APPROVED		 WINGECARRIBEE SHIRE COUNCIL City Centre, Elizabeth Street, Moss Vale, N.S.W. 2577 PO Box 141, Moss Vale, N.S.W. 2577 Ph: (02) 4668 0888 Fax: (02) 4668 1203	WINGECARRIBEE SHIRE COUNCIL				SHEET 6 OF 6 ISSUE A
A FOR CONSTRUCTION				WATER —W—	SEWER —S—	ELECTRICITY —E—	TELEPHONE —T—	DESIGNED ..F.JACOPO...		MANAGER — DESIGN & PROJECTS		MOSS VALE ENTERPRISE ZONE											
AMENDMENTS				RECYCLED WATER —RW—	MANHOLE	ELECTRICITY PIT	TELEPHONE PIT	DRAWN ..F.JACOPO...		CLIENT		PROPOSED SUTTOR RD BYPASS											
SCALES				HYDRANT	LAMPHOLE	POWER POLE	TELEPHONE PILLAR	CHECKED				PROP ROUNDABOUT WITH MOSS VALE RD											
DATE				WATER	GAS	POWER LIGHT POLE	TELEPHONE POLE	DATE				SITE ID 77/90A											
DATUM				STOP VALVE	GAS VALVE	LIGHT POLE	TELEPHONE BOX					JOB No: 1-44250											
GRID				AIR VALVE	GAS METER	STAY POLE	TELEPHONE CABLE MARKER					CAD FILE/PLAN No: 2080-77-MVBP											
A1				WATER METER		POLE & TRANSFORMER																	
				WATER TAP		ELECT TRANSFORMER CABINET																	