


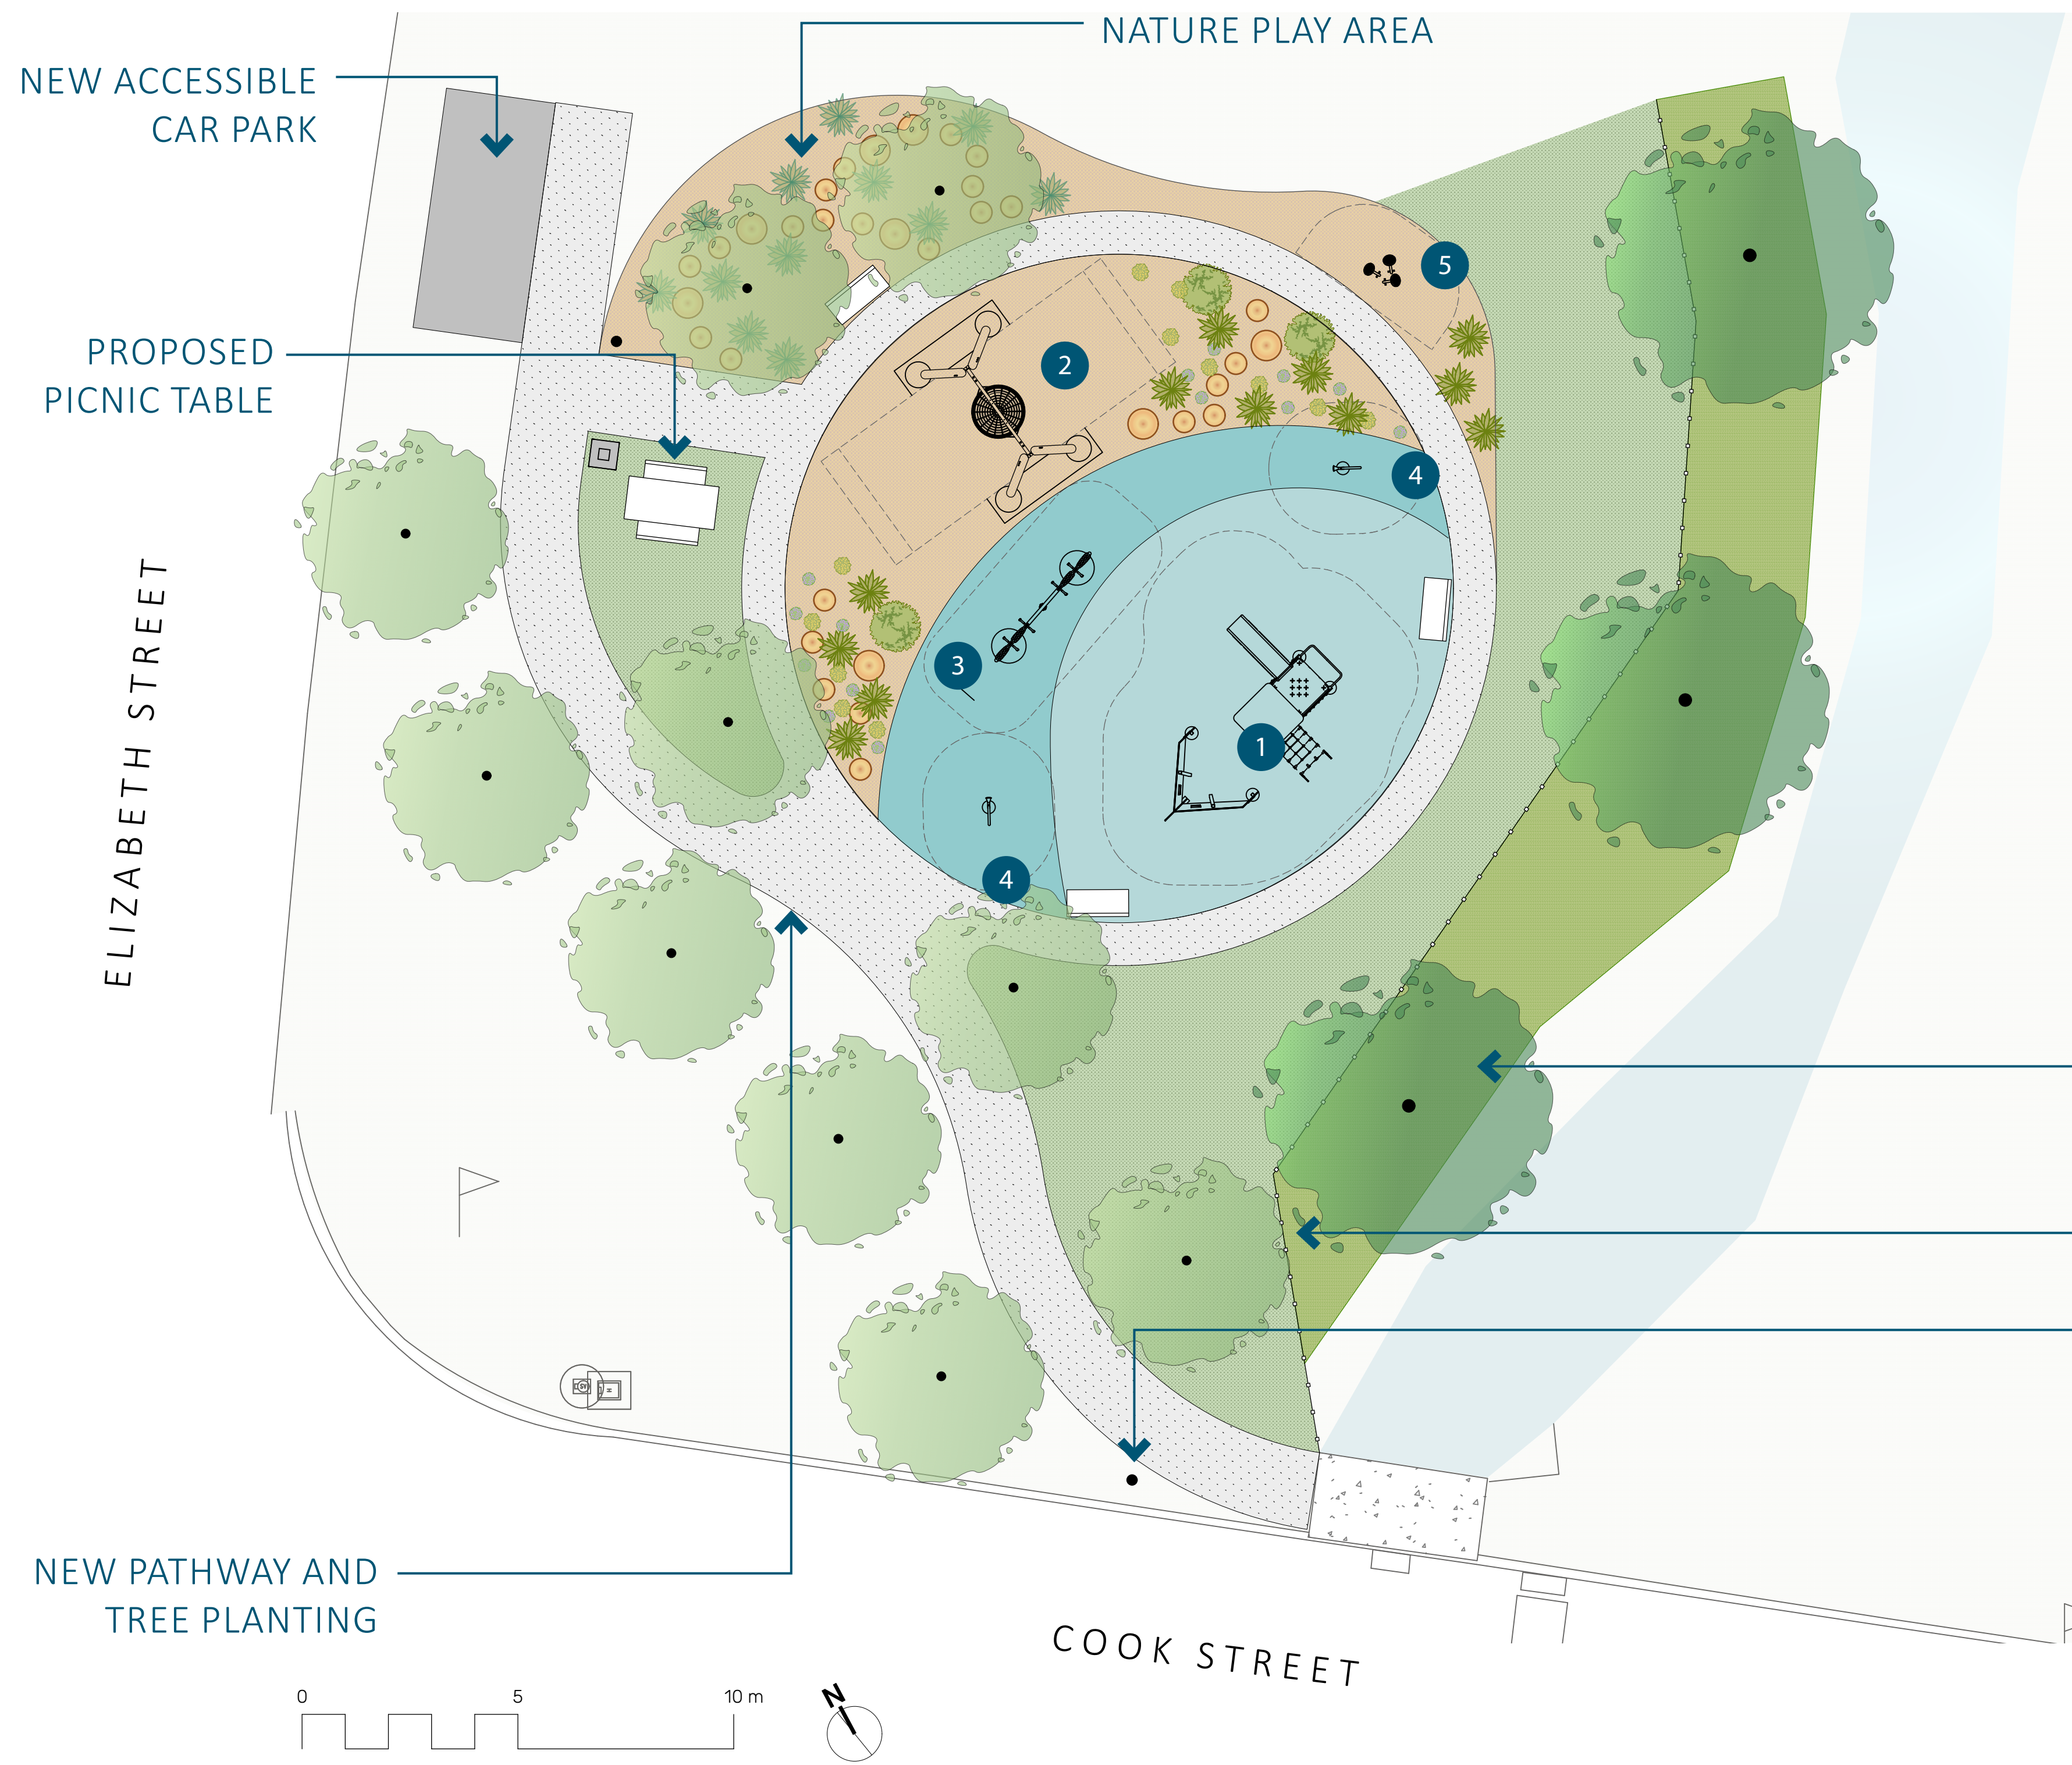

LEGEND

- NEW CONCRETE PATH
- SOFT FALL MULCH
- GARDEN BED
- NEW TURF
- RUBBER SOFT FALL
- NEW FENCE
- NATURE PLAY - ROCKS
- NATURE PLAY - STEPPING LOGS
- NATURE PLAY - PLANTING
- NEW TREE
- BENCH SEAT WITH ARM RESTS
- PICNIC SET WITH ARM RESTS
- BIN

NEW PLANTING OF NATIVE GRASSES ALONG RIVER EDGE

NEW FENCE

ENTRYWAY AND WAYFINDING SIGNAGE



1 PLAY UNIT



2 NET SWING



3 SEE SAW



4 VOICE TUBES



5 SENSORY FLOWERS



Eucalyptus elata



Tristaniopsis laurina 'Luscious'



Lomandra longifolia 'tanika'



Chrysocephalum apiculatum



Dianella caerulea 'little jess'



Westringia fruticosa 'flat n fruity'



Pratia pedunculata



Poa labillardieri



Cook Street Playspace
Mittagong

✉ mail@wsc.nsw.gov.au
☎ 02 4868 0888
📠 02 4869 1203

📍 Civic Centre, 68 Elizabeth St,
Moss Vale NSW 2577
WSC.NSW.GOV.AU

