



Tristaniopsis laurina 'Luscious'



Lomandra longifolia 'tanika'



Chrysocephalum apiculatum



Dianella caerulea 'little jess'



Westringia fruticosa 'flat n fruity'



Pratia pedunculata

TREES

CODE	LATIN NAME	COMMON NAME	POT SIZE	QUANTITY
TI	Tristaniopsis laurina 'Luscious'	Kanooka, Water Gum	75L	4

NATURE PLAY SHRUBS & GROUND COVERS

Wf	Westringia fruticosa 'Flat n Fruity'	Coastal Rosemary	200mm	7
Sa	Scaevola aemula 'Aussie Crawl'	Blue Fanflower	200mm	10
Ca	Chrysocephalum apiculatum	Yellow Buttons	200mm	12
LI	Lomandra longifolia 'Tankia'	Spiny-headed Mat-Rush	200mm	10


PLANT MI PLANT MIX

	LATIN NAME	COMMON NAME	POT SIZE (mm)	QUANTITY
LI	Lomandra longifolia 'Tankia'	Spiny-headed Mat-Rush	200mm	72
Dc	Dianella caerulea 'Little Jess'	Dianella	200mm	72

LEGEND

- NEW CONCRETE PATH
- SOFT FALL MULCH
- GARDEN BED
- RUBBER SOFT FALL
- NATURE PLAY - ROCKS
- NATURE PLAY - STEPPING LOGS
- NATURE PLAY - PLANTING
- NEW TREE
- EXISTING TREE
- BENCH SEAT WITH ARM RESTS
- PICNIC SET WITH ARM RESTS
- PICNIC SHELTER
- GARDEN TIMBER EDGE
- S1 NEW PARK SIGNAGE

NOTE: PLAY EQUIPMENT CONCEPTUAL ONLY. CONTRACTOR TO SUPPLY EQUAL TO OR EQUIVALENT PRODUCTS. COLOURS AND MATERIALS TO BE CONFIRMED BY COUNCIL PRIOR TO INSTALLATION.

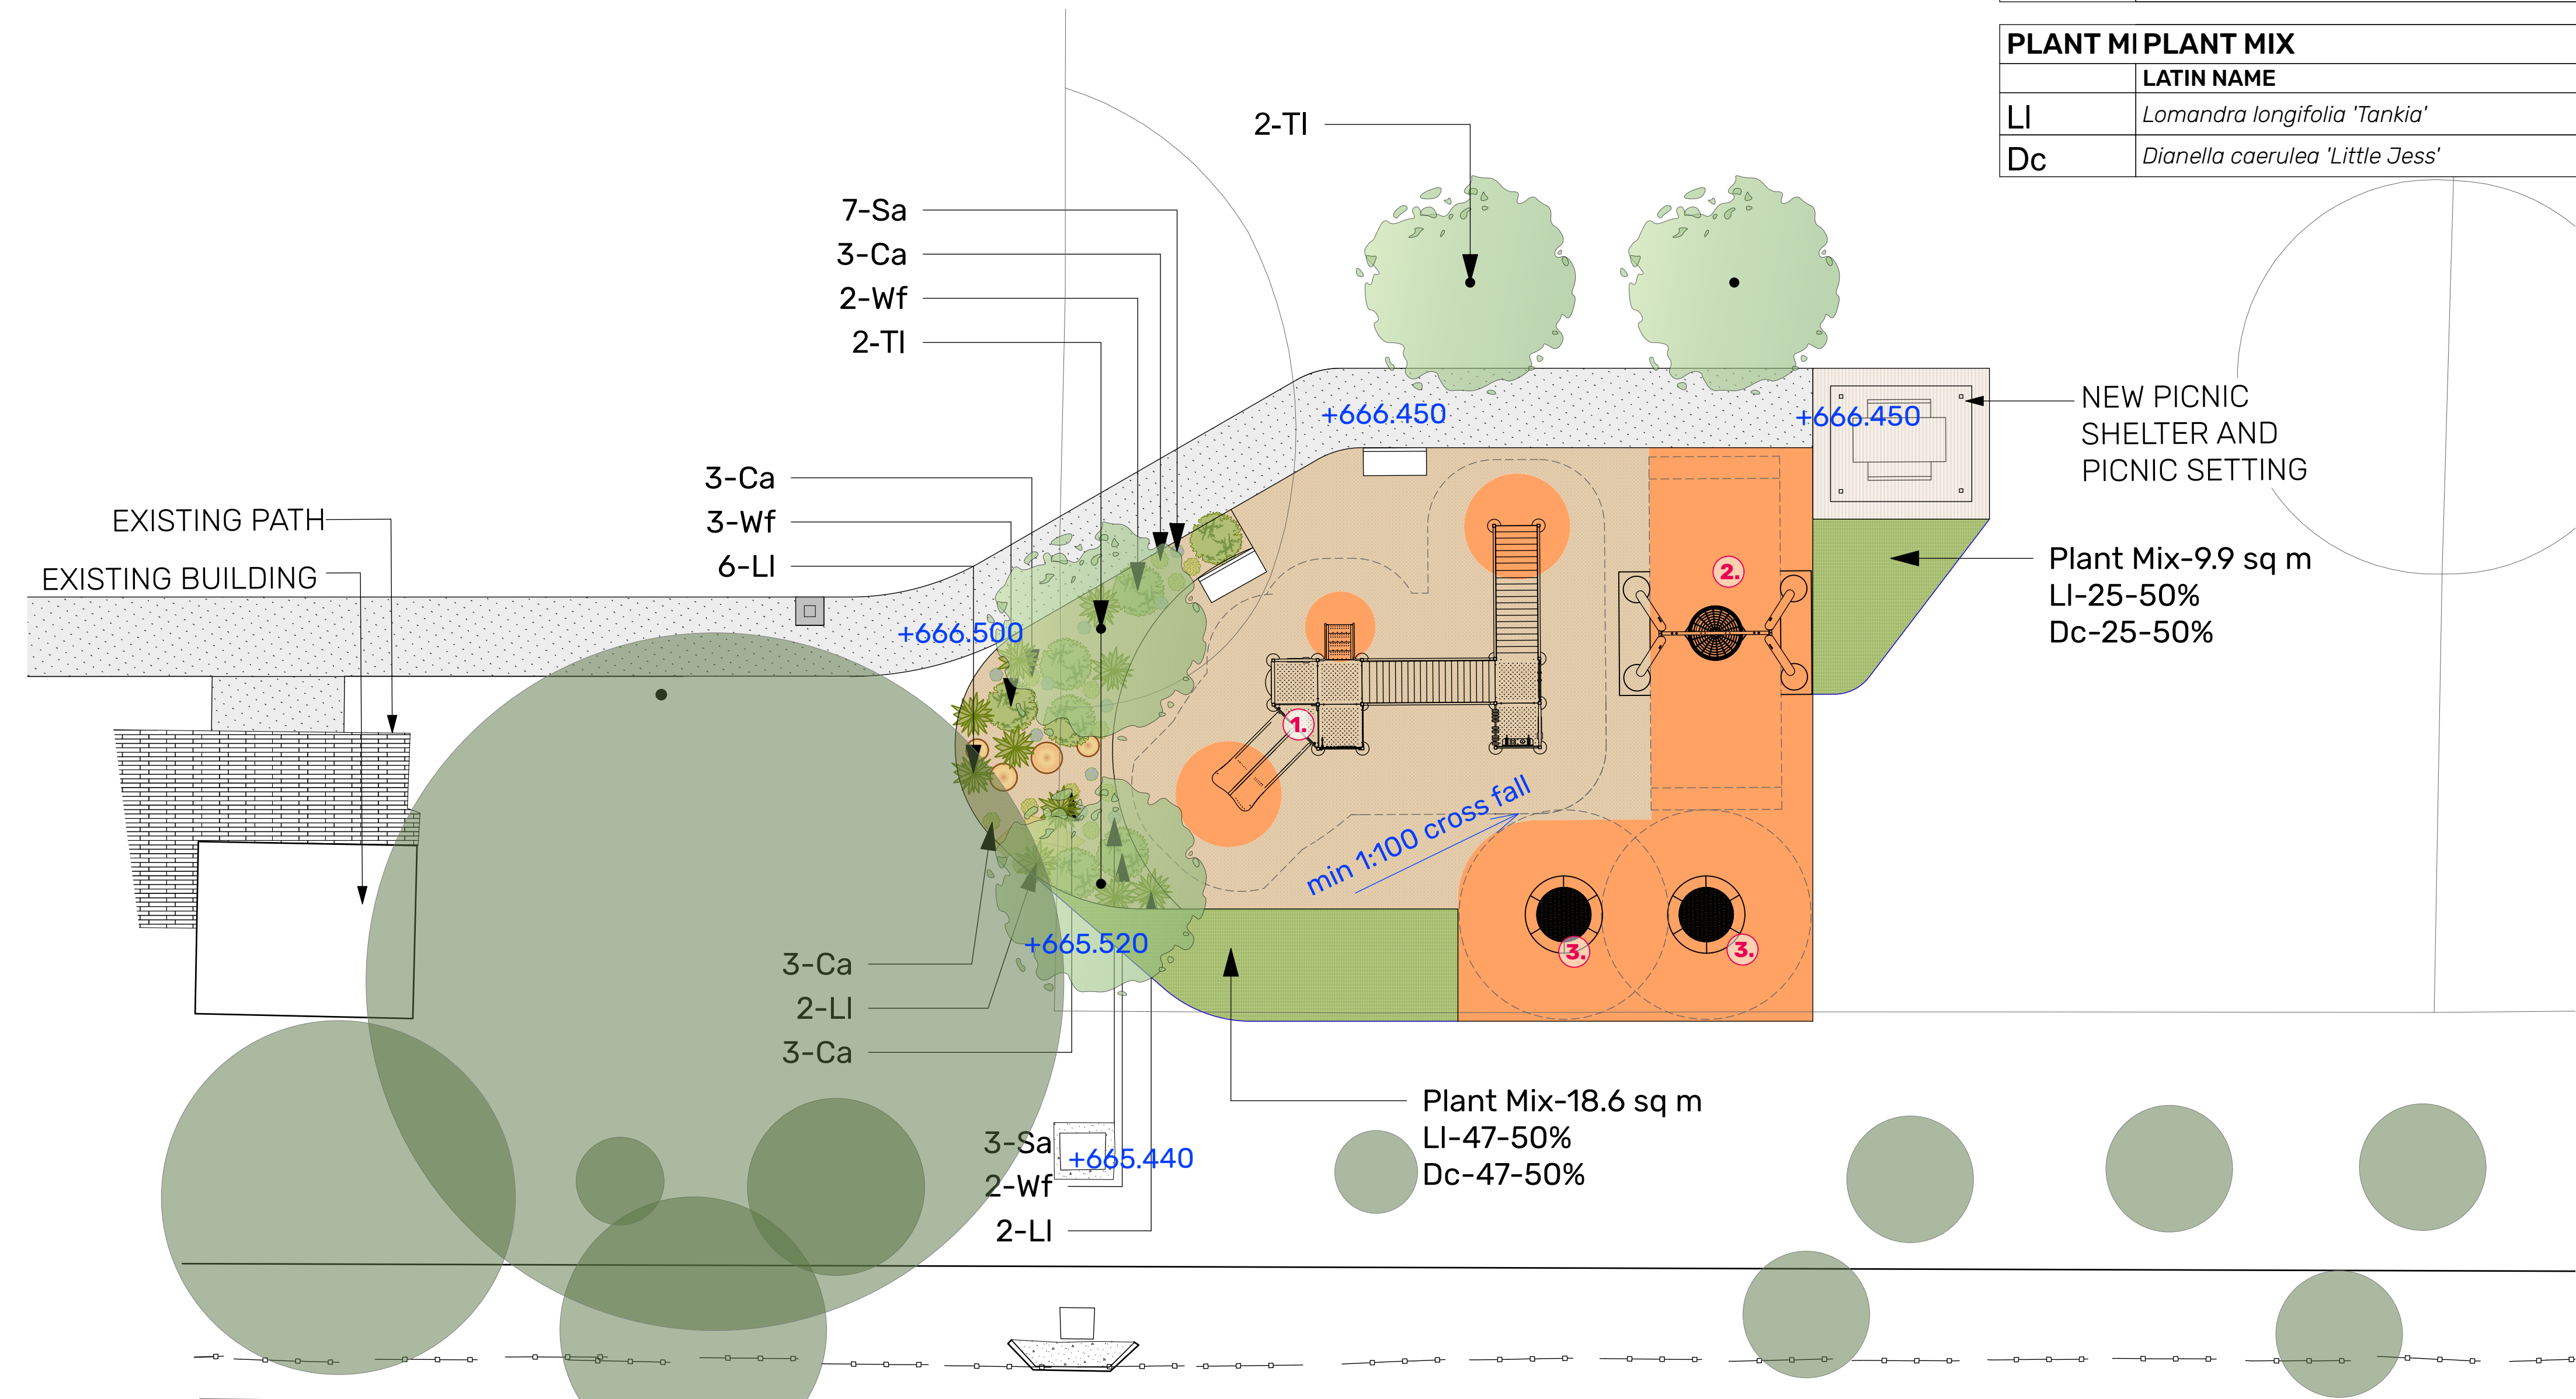

PLAY EQUIPMENT

1.



Capital Play Unit
Supplier: Moduplay
Code: C-8171

2.



Swing
Supplier: Moduplay
Code: S-9916

3.





Trampoline
Supplier: Moduplay
Code: Z-1310 - 02

GENERAL NOTES

- Do not scale from this drawing. Use figured dimensions only.
- Verify all dimensions on site. Refer any discrepancies to the Principal's Representative for resolution before proceeding.
- If this drawing is unclear, ask for direction from the Principal's Representative.
- Site check the location of utilities and services prior to the commencement of works. Refer any discrepancies to the Principal's Representative for resolution.



e: mail@wsc.nsw.gov.au
p: 02 4868 0888
f: 02 4869 1203
Civic Centre, 68 Elizabeth St,
Moss Vale NSW 2577
w: wsc.nsw.gov.au

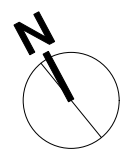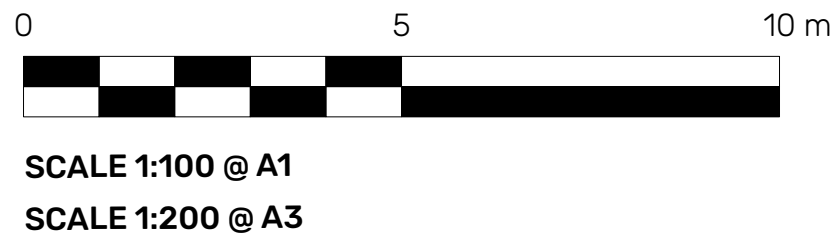

PROJECT
CHURCH ROAD OVAL PLAYSPACE
MOSS VALE
DRAWING NAME
LANDSCAPE CONCEPT DESIGN

DRAWING NUMBER
SK-001

ISSUE
B