


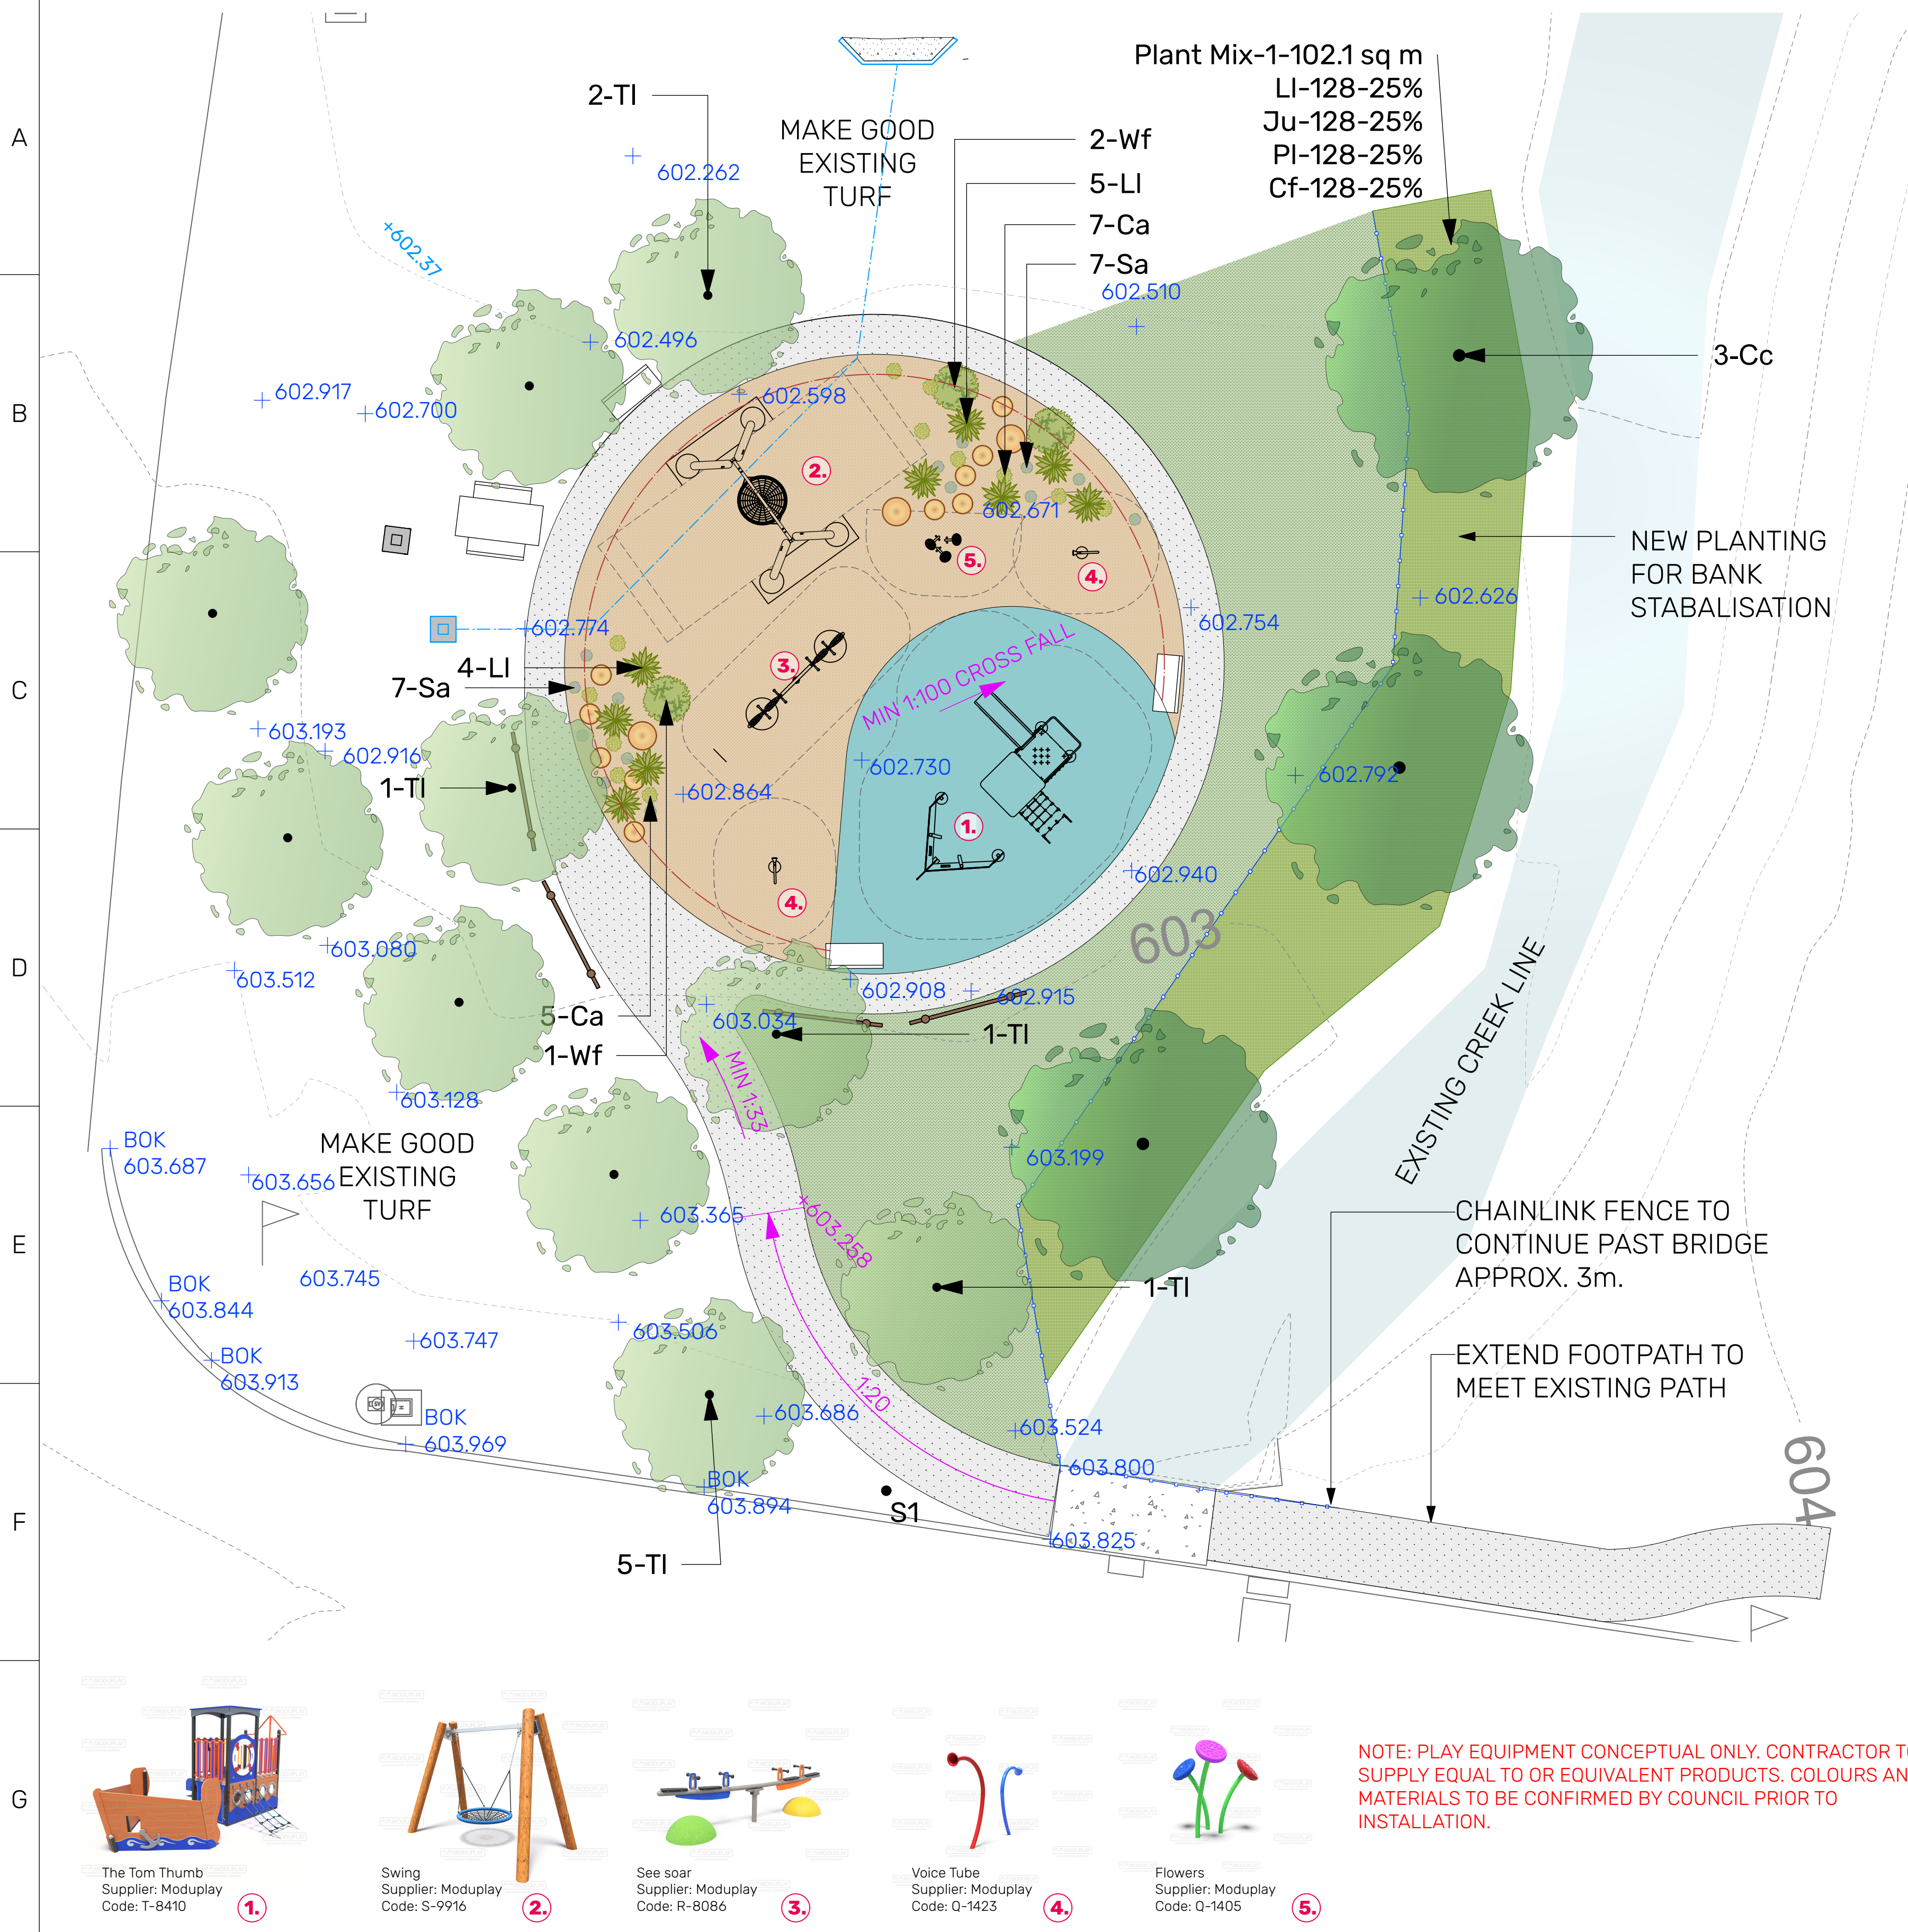

Wingecarribee
SHIRE COUNCIL

e: mail@wsc.nsw.gov.au
p: 02 4868 0888
f: 02 4869 1203
Civic Centre, 68 Elizabeth St,
Moss Vale NSW 2577
w: wsc.nsw.gov.au

GENERAL NOTES

- Do not scale from this drawing. Use figured dimensions only.
- Verify all dimensions on site. Refer any discrepancies to the Principal's Representative for resolution before proceeding.
- If this drawing is unclear, ask for direction from the Principal's Representative.
- Site check the location of utilities and services prior to the commencement of works. Refer any discrepancies to the Principal's Representative for resolution.

0 5 10 m

SCALE 1:100 @ A1
SCALE 1:200 @ A3

TREES				
CODE	LATIN NAME	COMMON NAME	POT SIZE	QUANTITY
TI	<i>Tristaniopsis laurina</i> 'Luscious'	Kanooka, Water Gum	75L	10
Cc	<i>Corymbia citriodora</i>	Lemon-Scented Gum, Spotted Gum	75L	3

NATURE PLAY SHRUBS & GROUND COVERS				
Sa	<i>Scaevola aemula</i> 'Aussie Crawl'	Blue Fanflower	200mm	14
Wf	<i>Westringia fruticosa</i> 'Flat n Fruity'	Coastal Rosemary	200mm	3
Ca	<i>Chrysocephalum apiculatum</i>	Yellow Buttons	200mm	12
LI	<i>Lomandra longifolia</i> 'Tankia'	Spiny-headed Mat-Rush	200mm	9

PLANT MI PLANT MIX			
LATIN NAME	COMMON NAME	POT SIZE (mm)	QUANTITY
LI	<i>Lomandra longifolia</i> 'Tankia'	Spiny-headed Mat-Rush	200mm 128
Ju	<i>Juncus usitatus</i>	Common Rush	200mm 128
PI	<i>Poa labillardieri</i>	Tussock Grass	200mm 128
Cf	<i>Carex fascicularis</i>	Tassel Sedge	200mm 128

Eucalyptus elata

Tristaniopsis laurina 'Luscious'

Chrysocephalum apiculatum

Dianella caerulea 'little jess'

Pratia pedunculata

Lomandra longifolia 'tankia'

Poa labillardieri

Westringia fruticosa 'flat n fruity'

- LEGEND**

 - NEW CONCRETE PATH
 - SOFT FALL MULCH
 - GARDEN BED
 - NEW TURF
 - RUBBER SOFT FALL
 - NEW CHAINLINK FENCE
 - NEW 500mm HIGH LOG TIMBER FENCE
 - NATURE PLAY - ROCKS
 - NATURE PLAY - STEPPING LOGS
 - NATURE PLAY - PLANTING
 - NEW TREE
 - BENCH SEAT WITH ARM RESTS
 - PICNIC SET WITH ARM RESTS
 - BIN
 - EXISTING LEVELS
 - PROPOSED LEVELS
 - NEW PARK SIGNAGE
 - SUBSOIL DRAINAGE LINE
 - DRAINAGE PIPE
 - NEW SURFACE PIT
 - NEW HEADWALL