

- LEGEND
- MC??




DESIGN CONTROL CALLOUT
- PLAN SHEET AREA AT 1:500
- PLAN SHEETS AT 1:1000
- REF BOUNDARY
- TS

TITLE BOUNDARY




NOT FOR CONSTRUCTION

DRAWING FILE LOCATION / NAME C:\Data\Projects\MVB\PI02_CAD\02-Detail - 50%\2.5% Detail\A1\02-GENERAL.dgn					MU GROUP REGISTRATION No. P_21_34_WSCS_MVBP_CD					PLOT DATE / TIME 11:32:24 AM					PLOT BY USER: NarelleRushman					CLIENT  Wingecarribee SHIRE COUNCIL Civic Centre, 68 Elizabeth Street Moss Vale, NSW 2577 T 02 4866 0888 www.wsc.nsw.gov.au					WINGECARRIBEE SHIRE COUNCIL MOSS VALE BYPASS FROM BERRIMA ROAD TO ARGYLE STREET GENERAL OVERVIEW PLAN					A1	
EXTERNAL REFERENCE FILES					REV	DATE	AMENDMENT / REVISION DESCRIPTION					WVR No.	APPROVAL					SCALES ON A1 SIZE DRAWING							DRAWINGS / DESIGN PREPARED BY					TITLE					NAME					DATE	
					-	-						-																DRAWN					N. RUSHMAN					25/08/2023	
																							DRG CHECK					A. PAVLOVIC					25/08/2023	
																							DESIGN					M. SHEIL					25/08/2023	
																							DESIGN CHECK					T. LANCE					25/08/2023	
																							DESIGN MNGR					A. PAVLOVIC					25/08/2023	
																							PROJECT MNGR					J. KALANTZIS					25/08/2023	

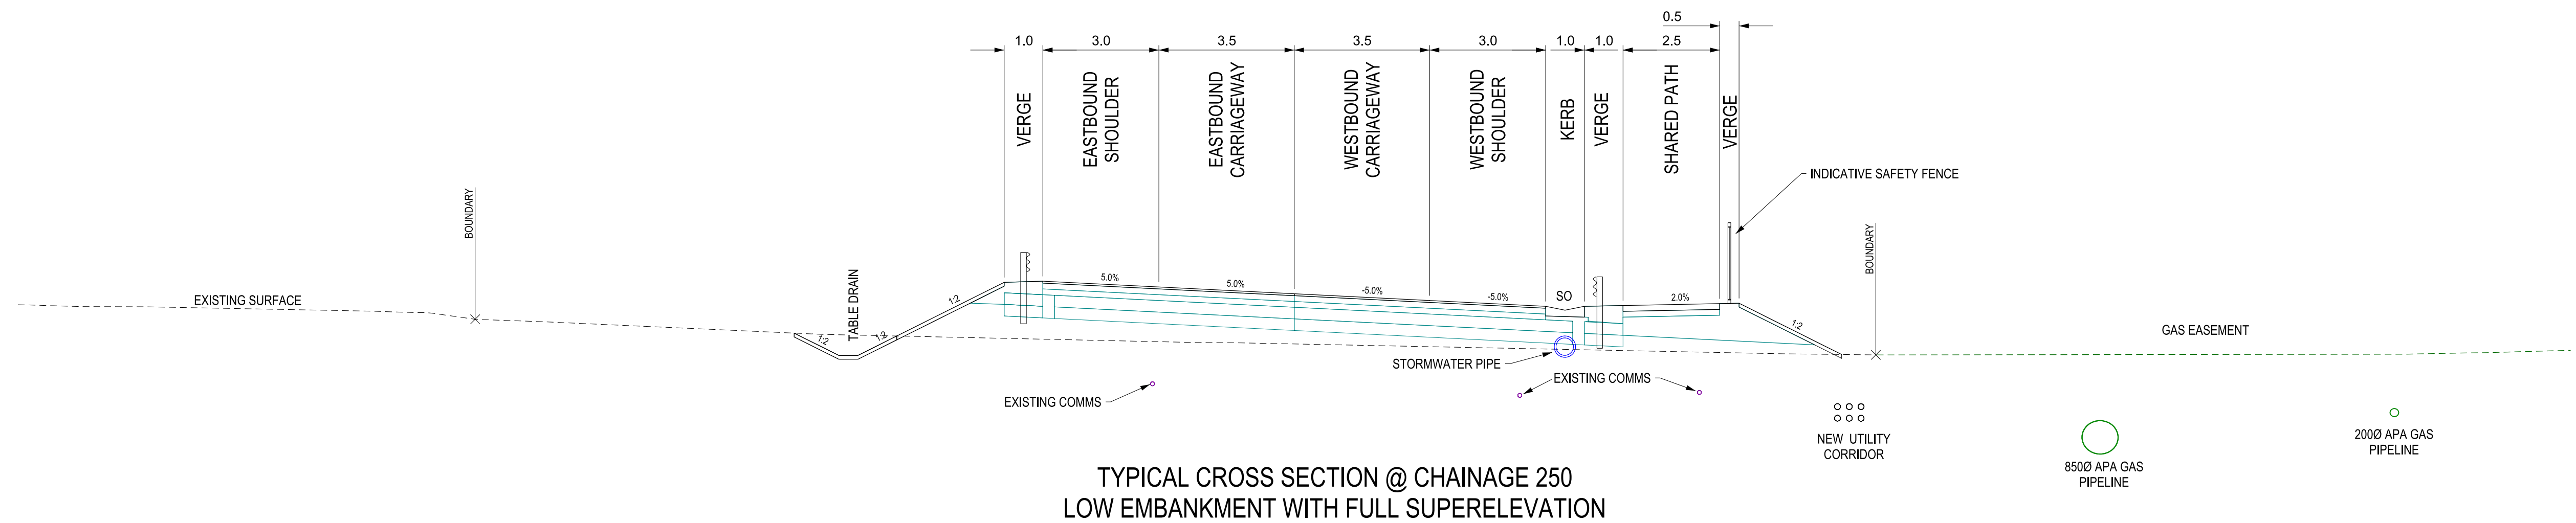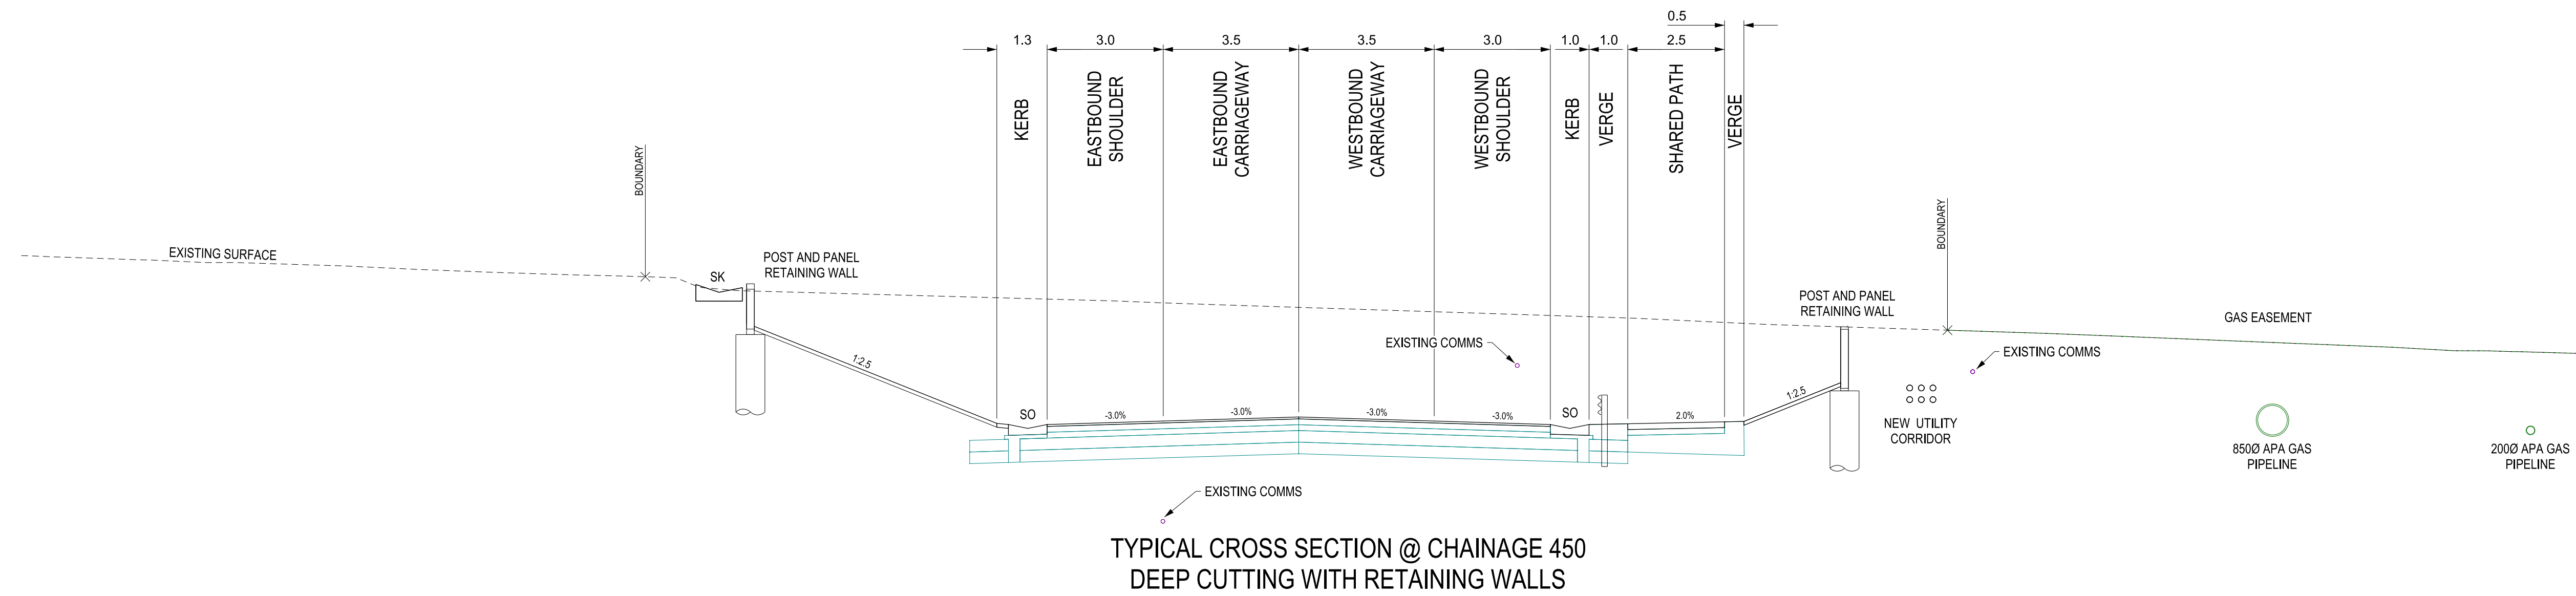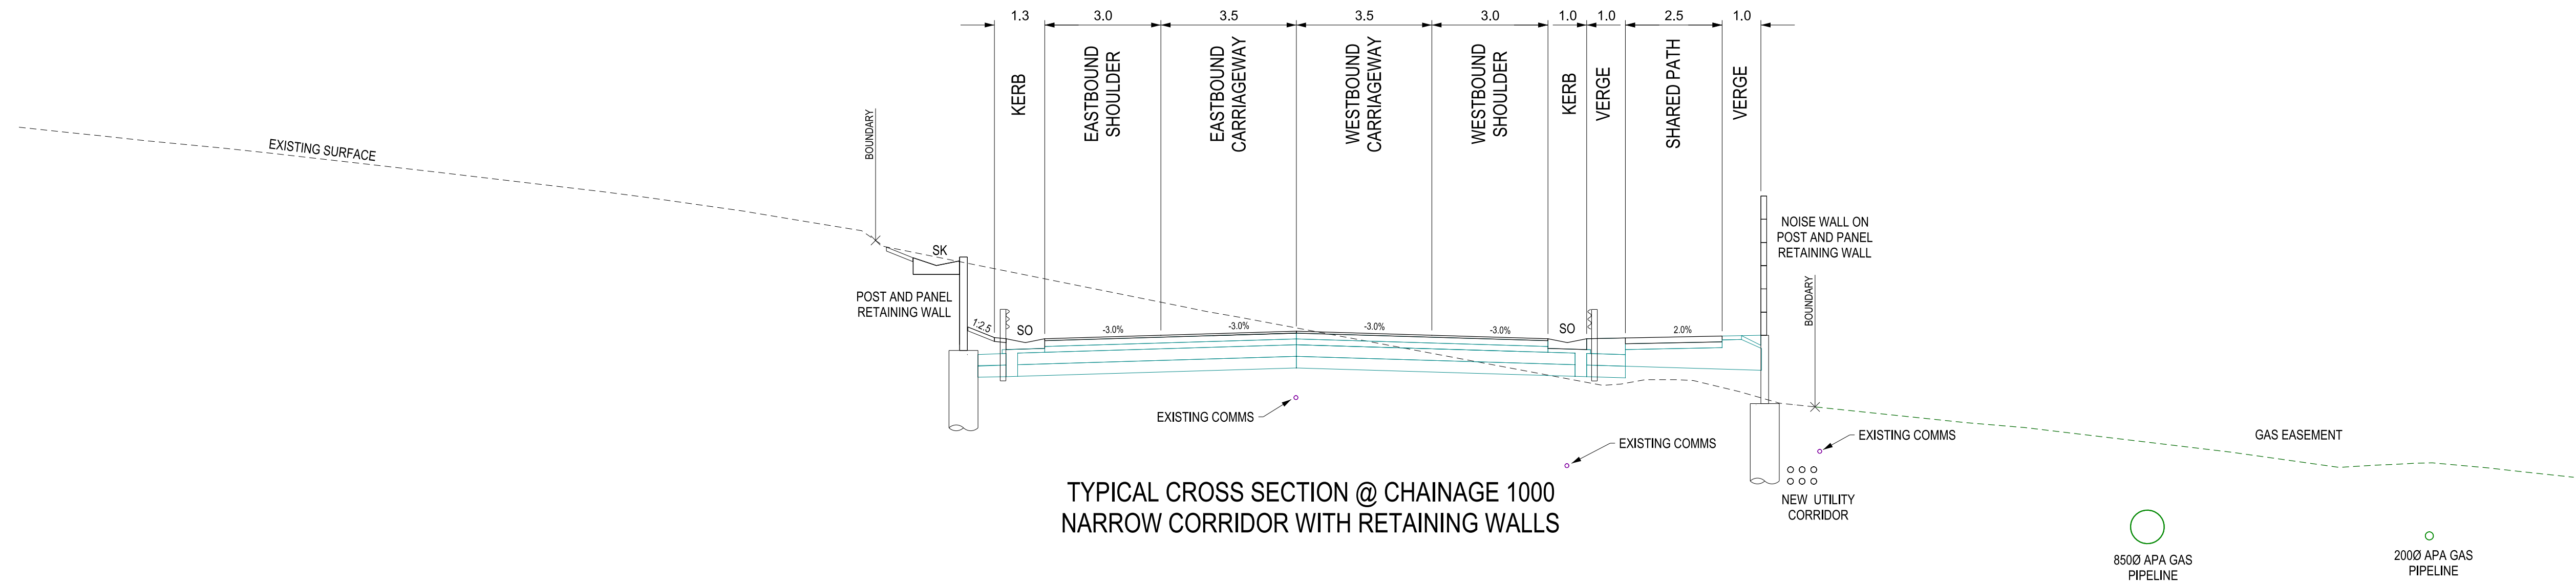


NOT FOR CONSTRUCTION

DRAWING FILE LOCATION / NAME C:\Data\Projects\MVB\02_CAD\02-Detail - 50%\1-Sheets\1-PLAN-03-RW-TYPICAL XSECTS.dgn					MU GROUP REGISTRATION No. P_21_34_WSCS_MVBP_CD					PLOT DATE / TIME 24/08/2023 1:54:54 PM			PLOT BY USER: NarelleRushman			CLIENT		WINGECARRIBEE SHIRE COUNCIL MOSS VALE BYPASS FROM BERRIMA ROAD TO ARGYLE STREET ROAD CROSS SECTIONS TYPICAL CROSS SECTIONS MC10 - CH 250, CH 450 & CH 1000			A1								
EXTERNAL REFERENCE FILES					REV	DATE	AMENDMENT / REVISION DESCRIPTION			WVR No.	APPROVAL	SCALES ON A1 SIZE DRAWING			DRAWINGS / DESIGN PREPARED BY					Level 4, 23-33 Mary Street Surry Hills, NSW 2010 T 02 8095 6418 www.mugroup.com.au			 Civic Centre, 68 Elizabeth Street Moss Vale, NSW 2577 T 02 4866 0888 www.wsc.nsw.gov.au		PM21_10025			SHEET No. RW-0001	ISSUE 1
												CO-ORDINATE SYSTEM MGA ZONE 56 (GDA2020)			HEIGHT DATUM AHD														

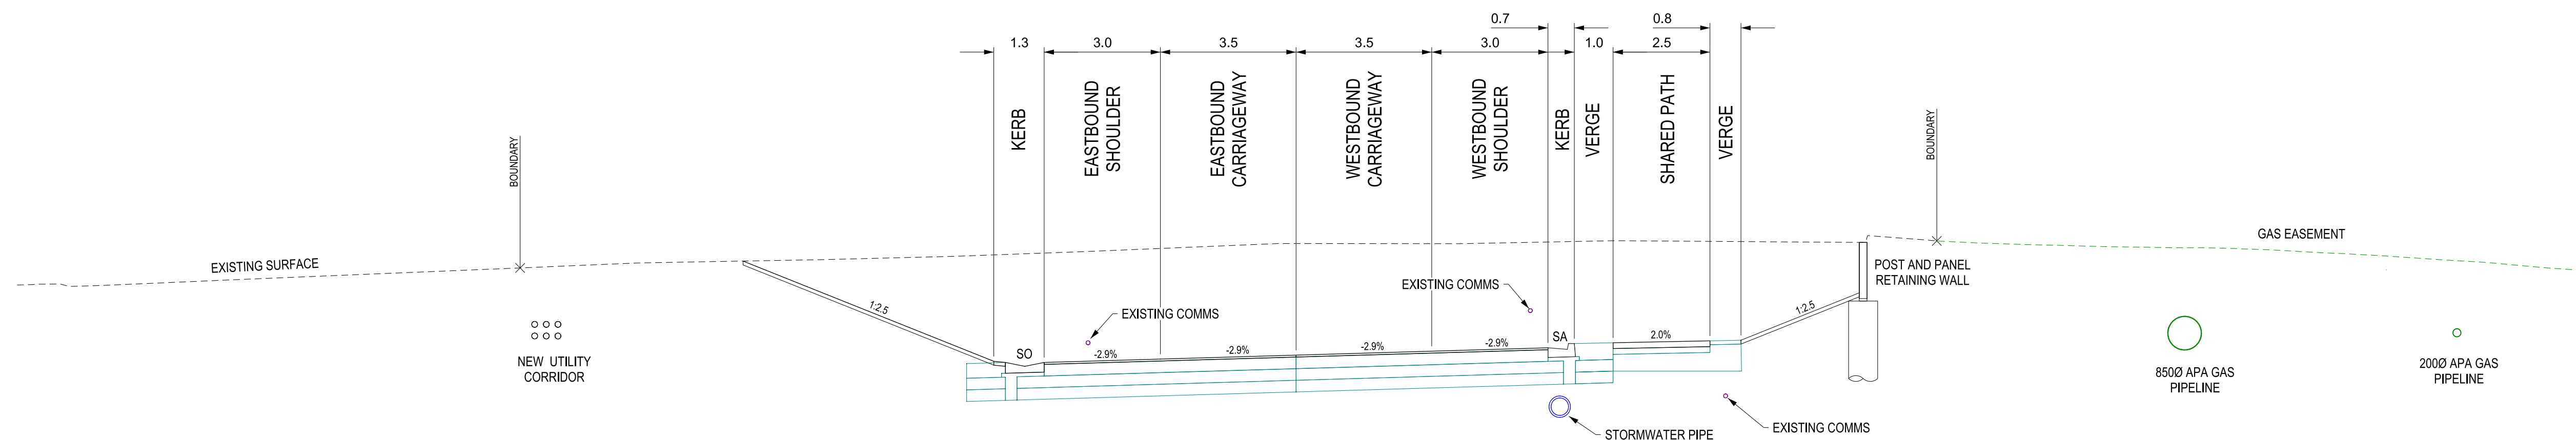

TYPICAL CROSS SECTION @ CHAINAGE 2300
CUTTING WITH FULL SUPERELEVATION

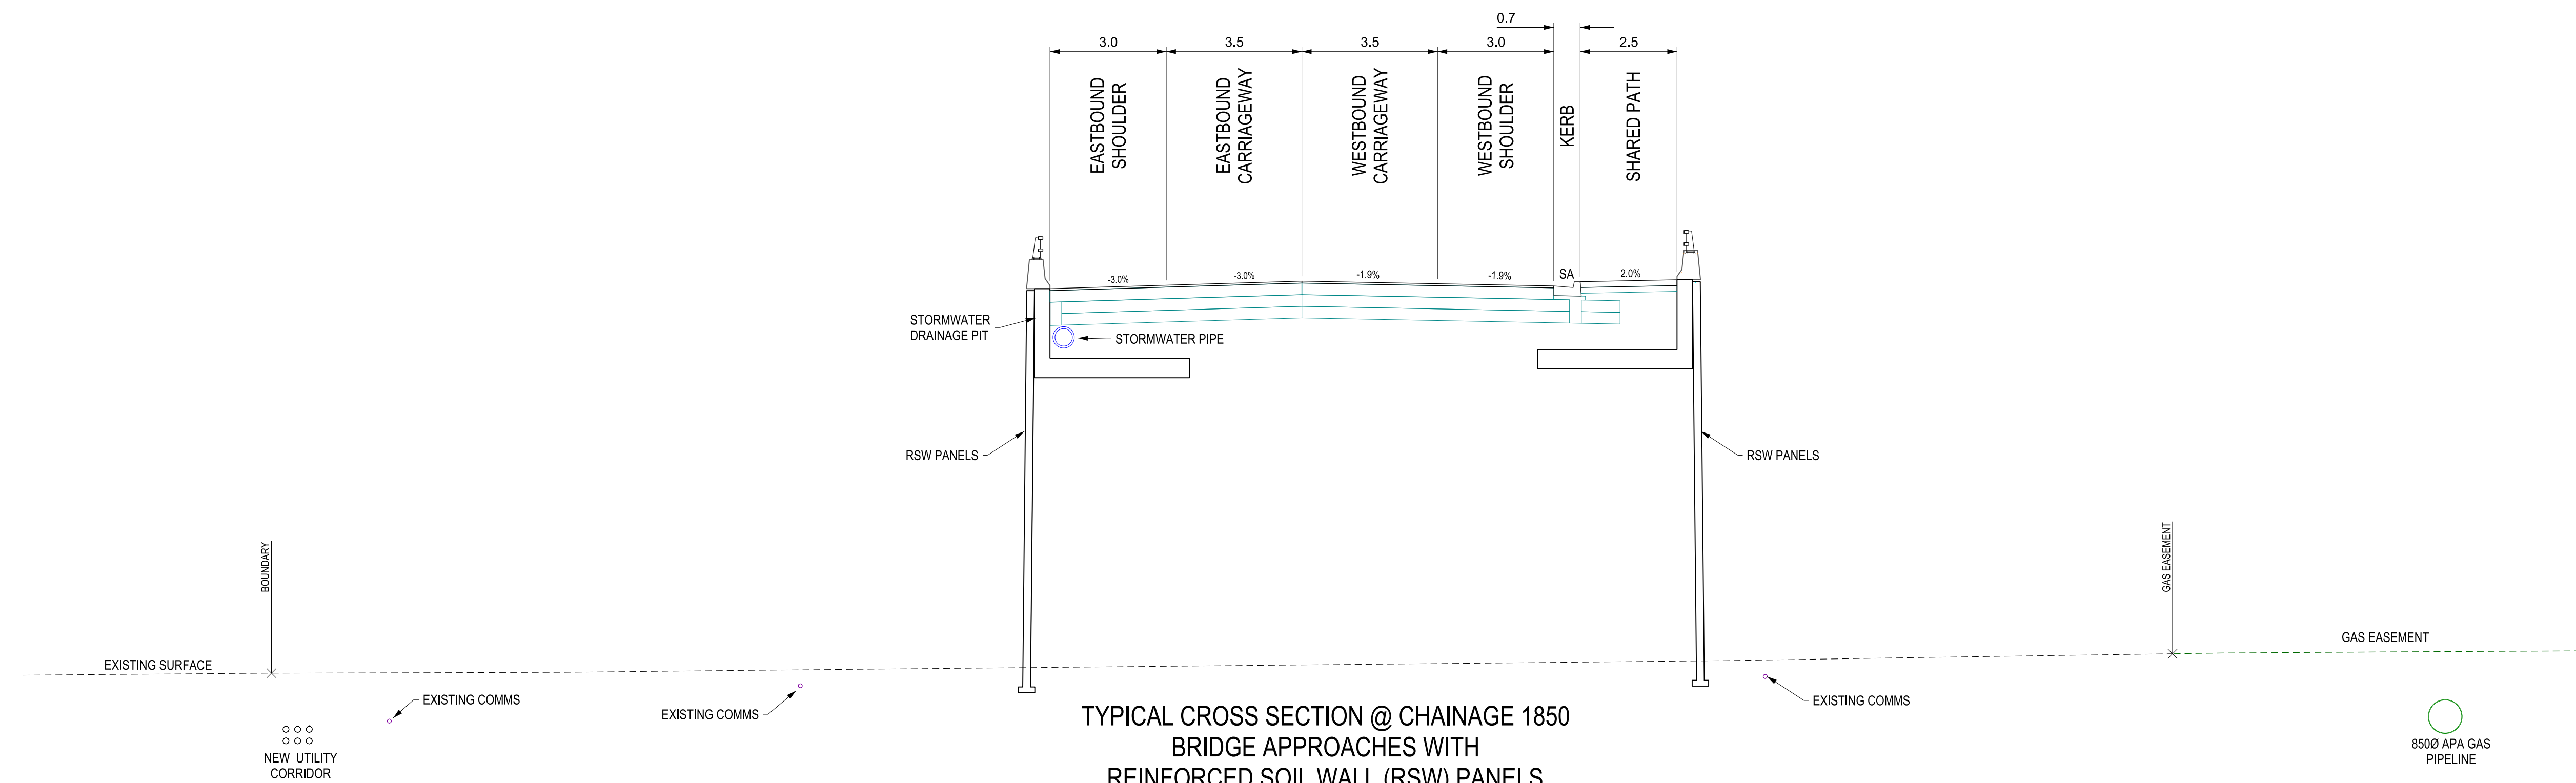


TYPICAL CROSS SECTION @ CHAINAGE 1850
BRIDGE APPROACHES WITH
REINFORCED SOIL WALL (RSW) PANELS

NOT FOR CONSTRUCTION


DRAWING FILE LOCATION / NAME E:\Projects\MU_Group_Projects\MVBP\01_ORD\07-Drawing Production\Cross Sections\Typicals\IP-PLAN-02-RW-TYPICAL XSECTS.dgn				MU GROUP REGISTRATION No. P_21_34_WSCS_MVBP_CD		PLOT DATE / TIME 24/08/2023 1:54:55 PM		PLOT BY USER: NarelleRushman		CLIENT		WINGECARRIBEE SHIRE COUNCIL MOSS VALE BYPASS FROM BERRIMA ROAD TO ARGYLE STREET ROAD CROSS SECTIONS TYPICAL CROSS SECTIONS MC10 - CH 1850 & CH 2250		WSC REGISTRATION No. PM21_10025		ISSUE STATUS 50% DETAIL DESIGN		SHEET No. RW-0002		ISSUE 1		
EXTERNAL REFERENCE FILES				REV	DATE	AMENDMENT / REVISION DESCRIPTION		WVR No.	APPROVAL	SCALES ON A1 SIZE DRAWING		DRAWINGS / DESIGN PREPARED BY		TITLE		NAME	DATE	 Civic Centre, 68 Elizabeth Street Moss Vale, NSW 2577 T 02 4866 0888 www.wsc.nsw.gov.au				
				-	-									DRAWN	N. RUSHMAN	25/08/2023						
														DRG CHECK	A. PAVLOVIC	25/08/2023						
														DESIGN	M. SHEIL	25/08/2023						
														DESIGN CHECK	T. LANCE	25/08/2023						
														DESIGN MNGR	A. PAVLOVIC	25/08/2023						
														PROJECT MNGR	J. KALANTZIS	25/08/2023						
										CO-ORDINATE SYSTEM MGA ZONE 56 (GDA2020)		HEIGHT DATUM AHD		Level 4, 23-33 Mary Street Surry Hills, NSW 2010 T 02 8095 6418 www.mugroup.com.au								

THIS DRAWING MAY BE PREPARED IN COLOUR AND MAY BE INCOMPLETE IF COPIED


0 15 10 15 20 25 30 35 40 45 50mm ON A1 SIZE ORIGINAL

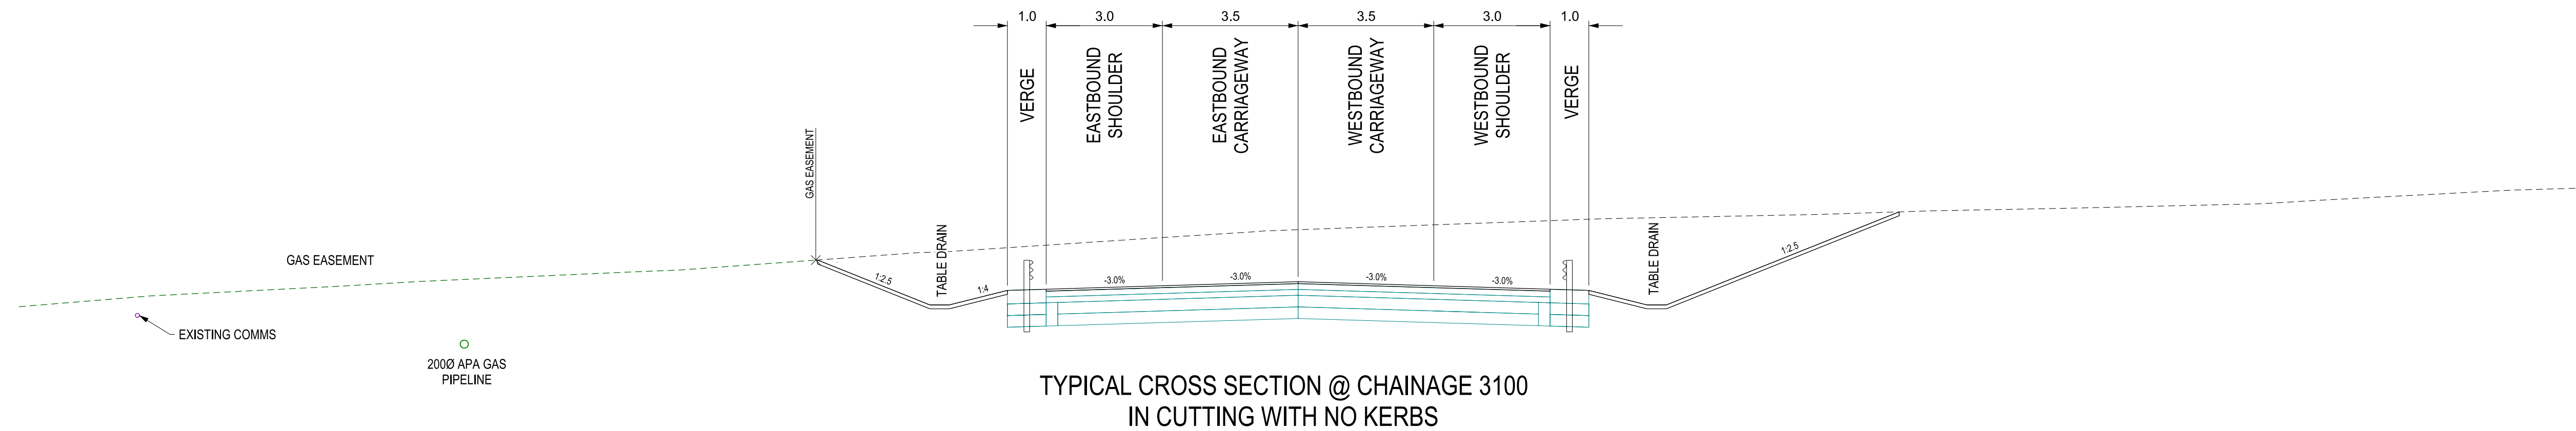

TYPICAL CROSS SECTION @ CHAINAGE 3100
IN CUTTING WITH NO KERBS

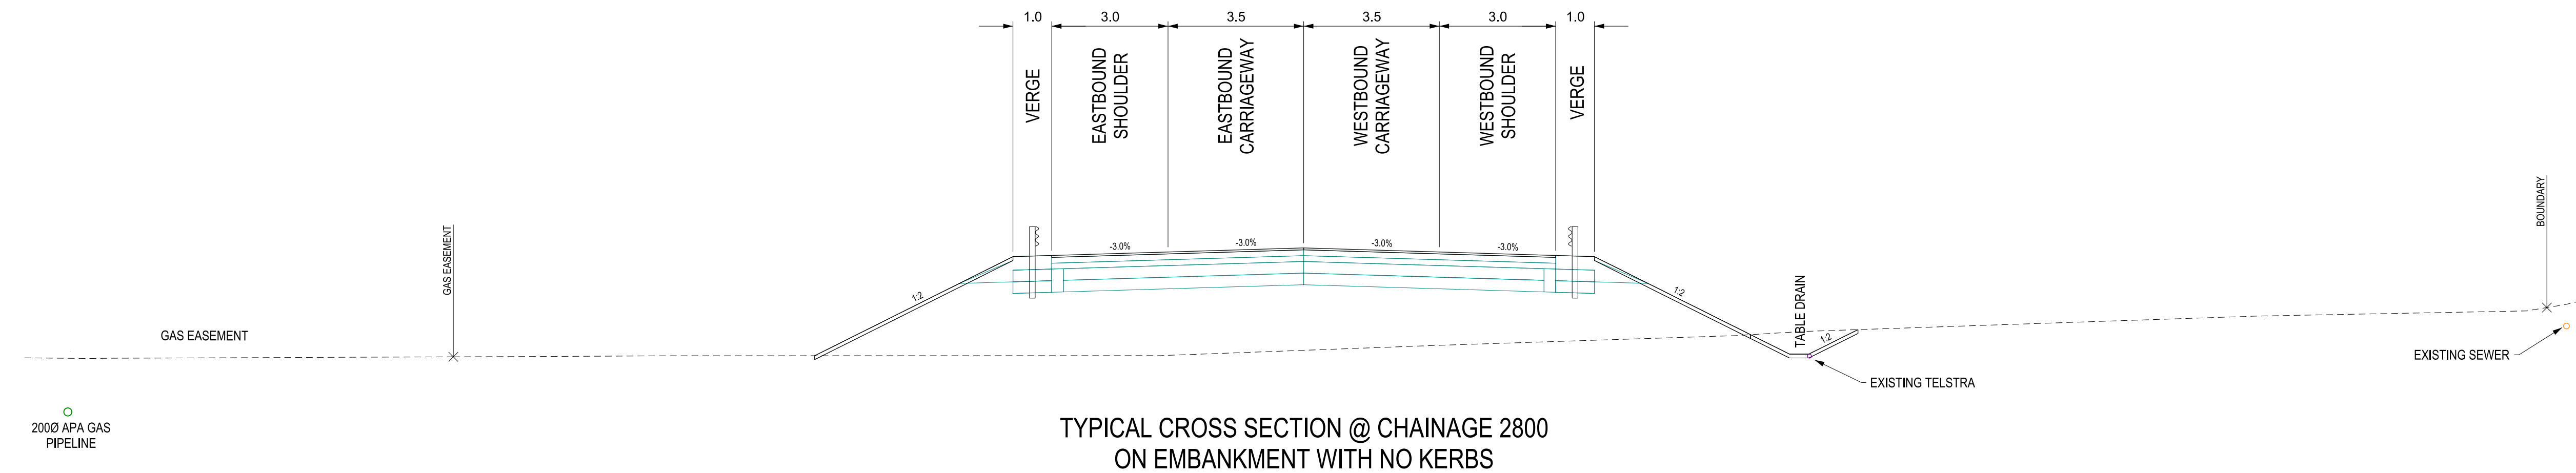



TYPICAL CROSS SECTION @ CHAINAGE 2800
ON EMBANKMENT WITH NO KERBS

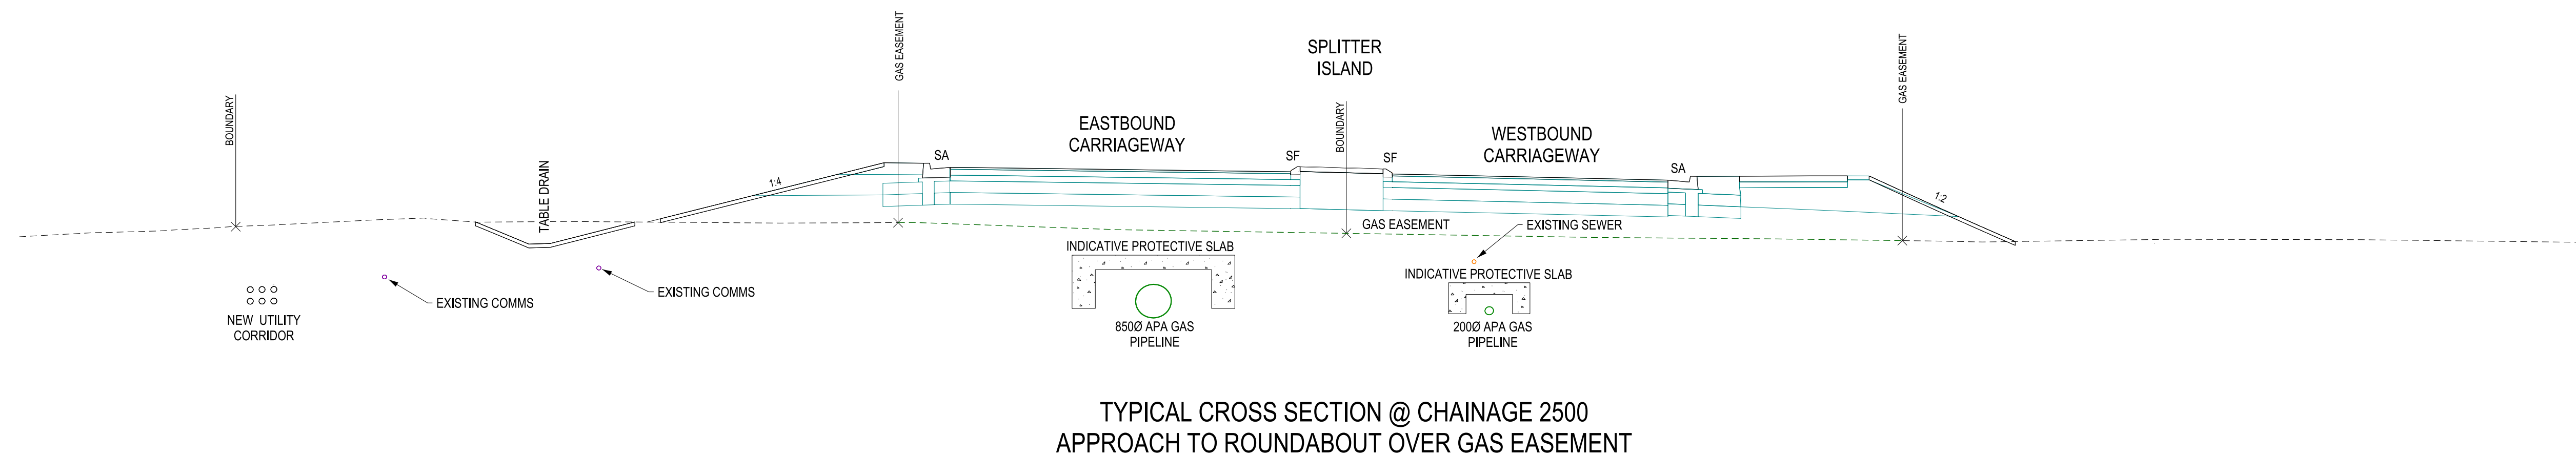


TYPICAL CROSS SECTION @ CHAINAGE 2500
APPROACH TO ROUNDABOUT OVER GAS EASEMENT



NOT FOR CONSTRUCTION

DRAWING FILE LOCATION / NAME E:\Projects\MU_Group_Projects\MVBP\01_ORD\07-Drawing Production\Cross Sections\Typicals\I-PLAN-02-RW-TYPICAL XSECTS.dgn						MU GROUP REGISTRATION No. P_21_34_WSCS_MVBP_CD		PLOT DATE / TIME 24/08/2023 1:54:55 PM		PLOT BY USER: NarelleRushman		CLIENT		WINGECARRIBEE SHIRE COUNCIL MOSS VALE BYPASS FROM BERRIMA ROAD TO ARGYLE STREET ROAD CROSS SECTIONS TYPICAL CROSS SECTIONS MC10 - CH 2500, CH 2800 & CH 3100		A1	
EXTERNAL REFERENCE FILES				REV		DATE		AMENDMENT / REVISION DESCRIPTION		WVR No.		APPROVAL		SCALES ON A1 SIZE DRAWING		DRAWINGS / DESIGN PREPARED BY	
				-		-											
																Level 4, 23-33 Mary Street Surry Hills, NSW 2010 T 02 8095 6418 www.mugroup.com.au	
																CO-ORDINATE SYSTEM MGA ZONE 56 (GDA2020)	
																HEIGHT DATUM AHD	
																Civic Centre, 68 Elizabeth Street Moss Vale, NSW 2577 T 02 4868 0888 www.wsc.nsw.gov.au	
																PROJECT MNGR J. KALANTZIS	
																DESIGN CHECK T. LANCE	
																DESIGN MNGR A. PAVLOVIC	
																DRG CHECK A. PAVLOVIC	
																TITLE NAME DATE	
																25/08/2023	
																25/08/2023	
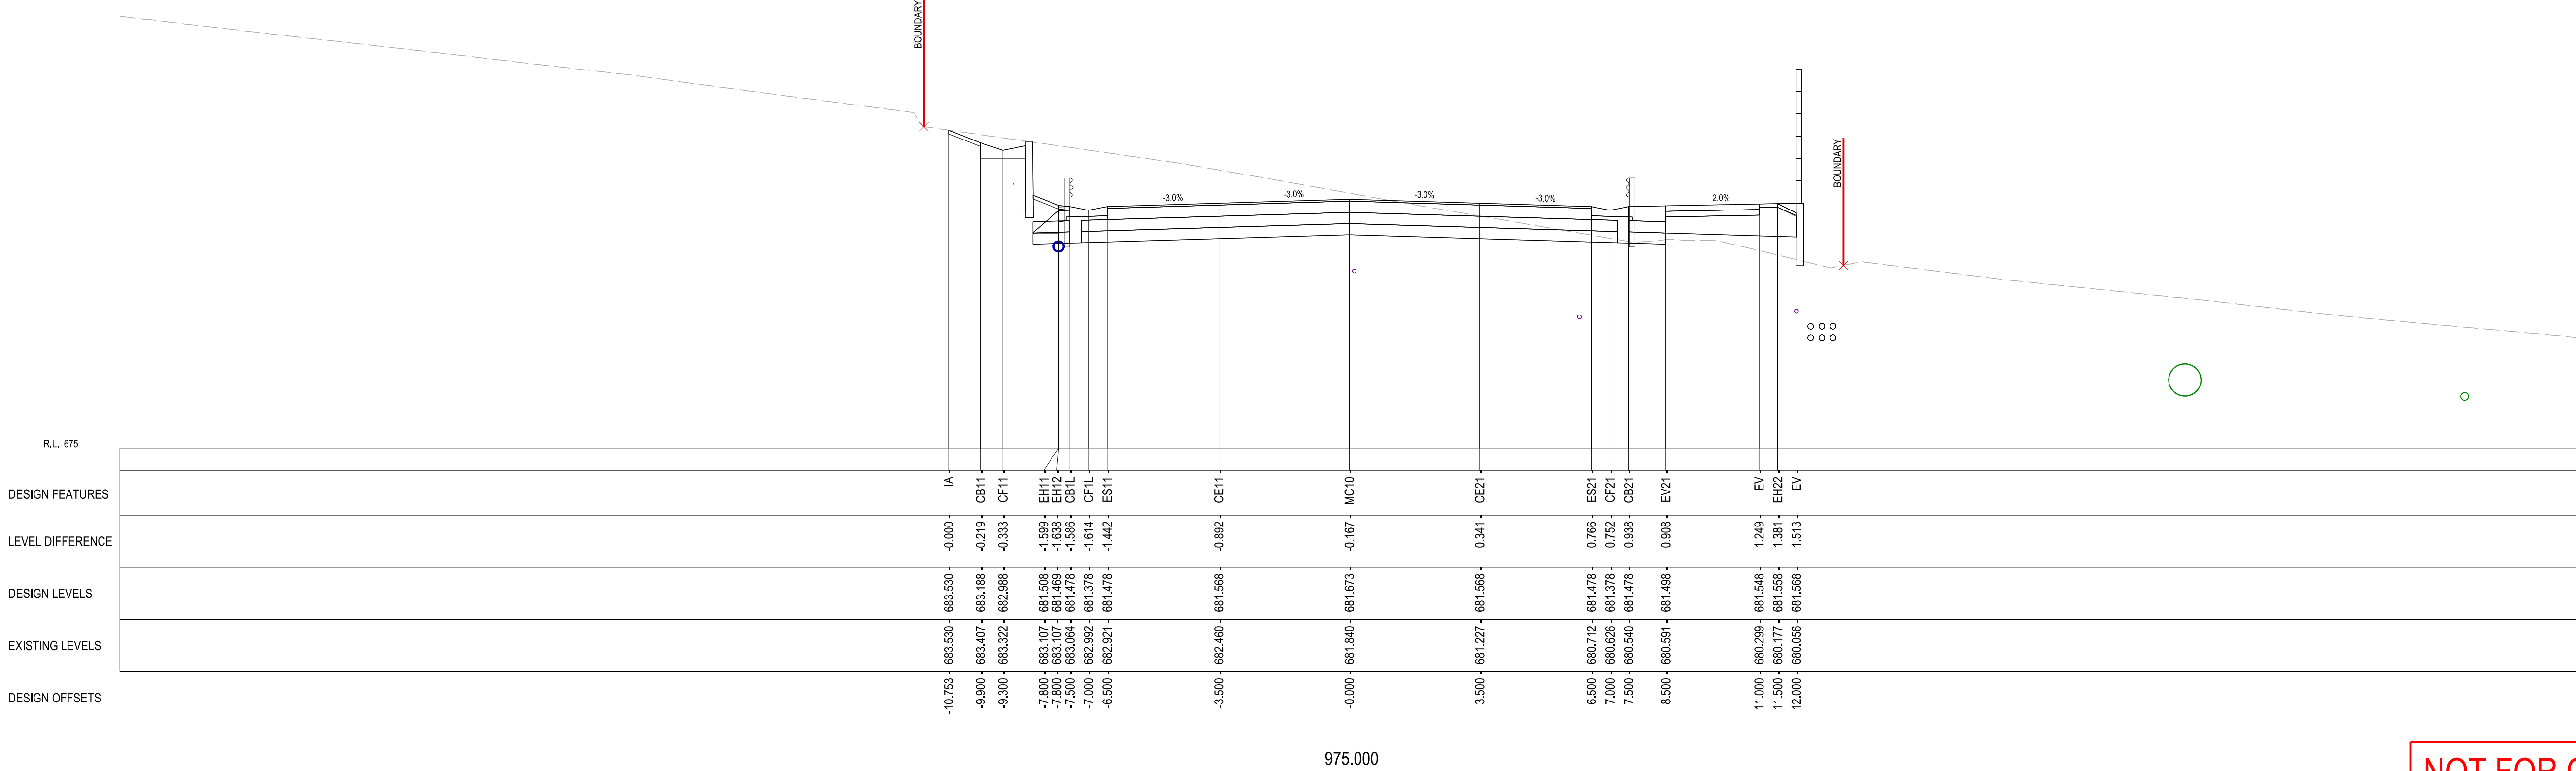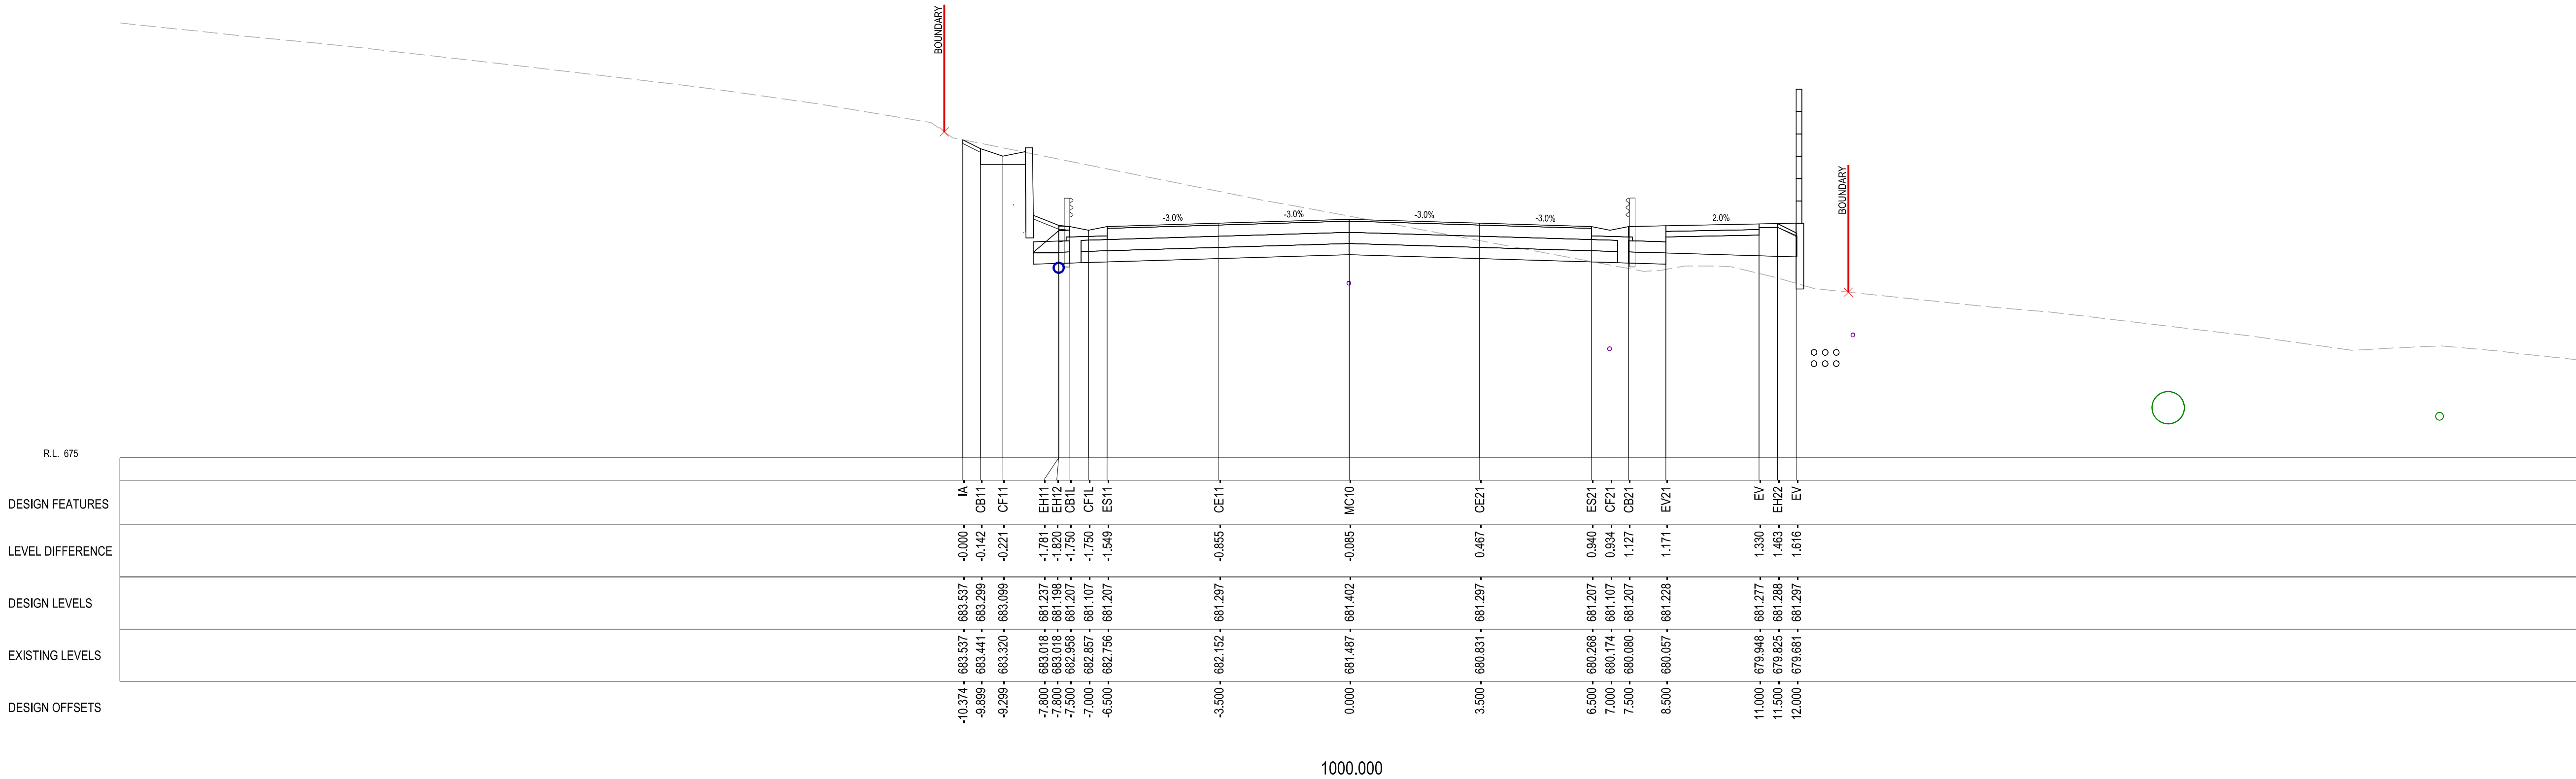


NOT FOR CONSTRUCTION


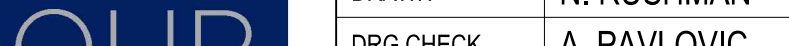
DRAWING FILE LOCATION / NAME C:\ProgramData\Bentley\OpenRoads Designer CE 10.12\Configuration\WorkSpaces\MUGroup_Design\WorkSets\IMVBP\dgn\07-Drawing Production\Cross Sections\P-XSEC-Master.dgn				MU GROUP REGISTRATION No. P_21_34_WSCS_MVBP_CD		PLOT DATE / TIME 24/08/2023 4:16:55 PM		PLOT BY USER: NarelleRushman		CLIENT		WINGECARRIBEE SHIRE COUNCIL MOSS VALE BYPASS FROM BERRIMA ROAD TO ARGYLE STREET ROAD CROSS SECTIONS CROSS SECTIONS MC10 - CH.975.000 TO CH.1000.000		A1			
EXTERNAL REFERENCE FILES				REV		DATE		AMENDMENT / REVISION DESCRIPTION		WVR No.		APPROVAL		SCALES ON A1 SIZE DRAWING		DRAWINGS / DESIGN PREPARED BY	
				-		-		-				-					
														CO-ORDINATE SYSTEM MGA ZONE 56 (GDA2020)		HEIGHT DATUM AHD Level 4, 23-33 Mary Street Surry Hills, NSW 2010 T 02 8095 6418 www.mugroup.com.au	
																Civic Centre, 68 Elizabeth Street Moss Vale, NSW 2577 T 02 4866 0888 www.wsc.nsw.gov.au	
																	
																WSC REGISTRATION No. PM21_10025	
																ISSUE STATUS 50% DETAIL DESIGN	
																SHEET No. RW-0816	
																ISSUE 1	

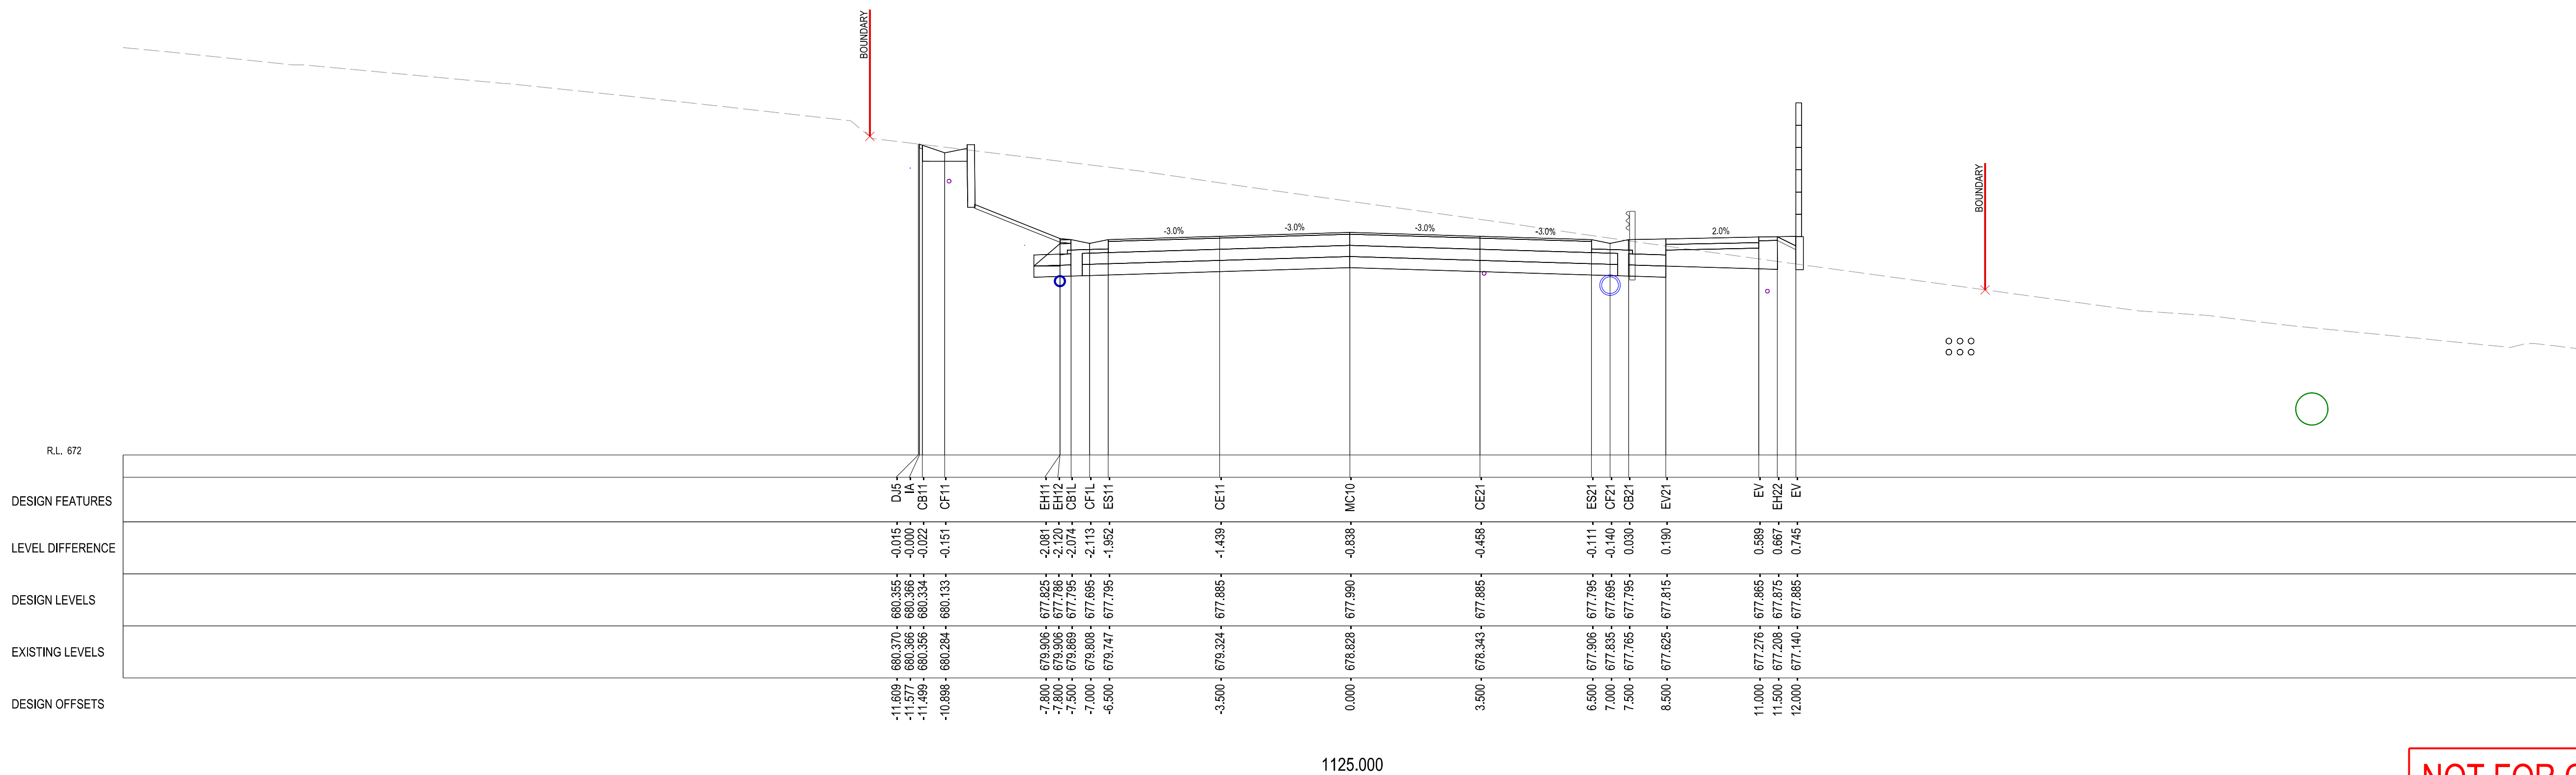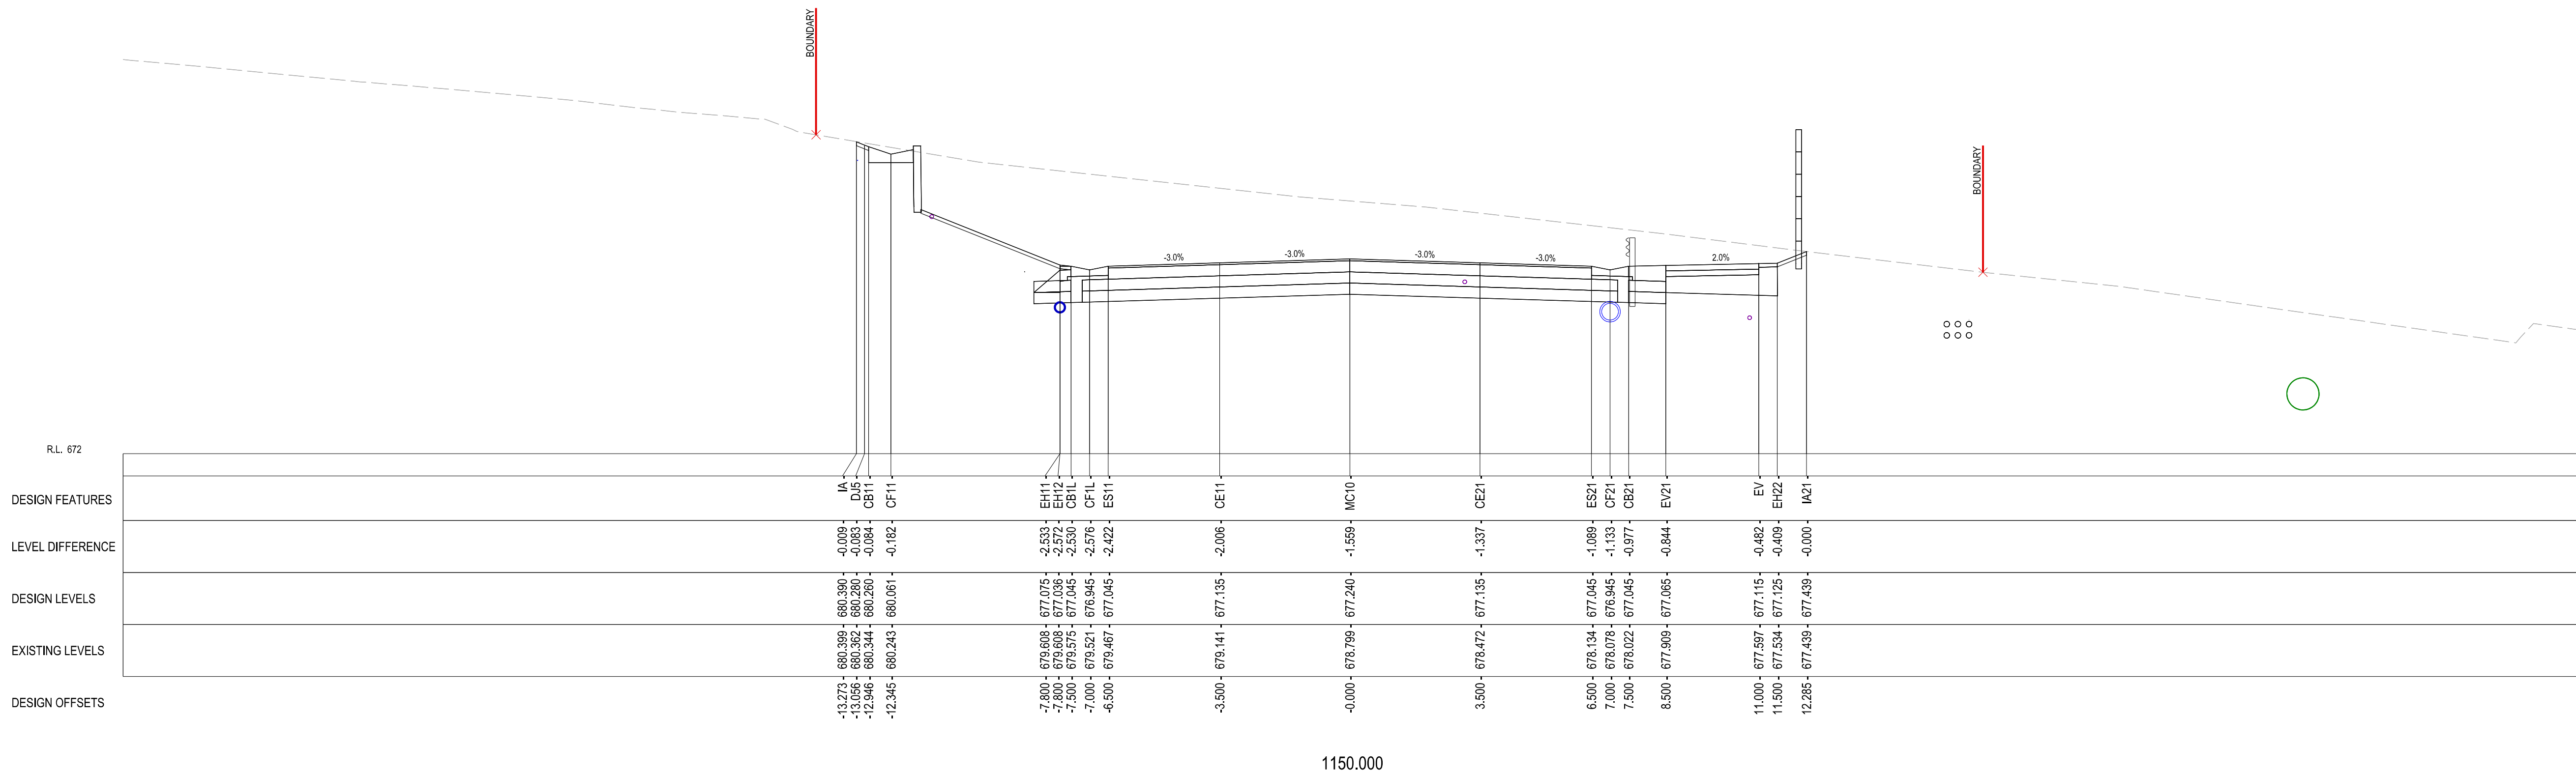

NOT FOR CONSTRUCTION

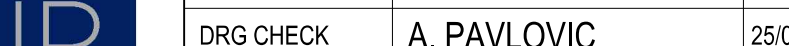
DRAWING FILE LOCATION / NAME C:\ProgramData\Bentley\OpenRoads Designer CE 10.12\Configuration\WorkSpaces\MUGroup_Design\WorkSets\IMVBP\dgn\07-Drawing Production\Cross Sections\P-XSEC-Master.dgn				MU GROUP REGISTRATION No. P_21_34_WSCS_MVBP_CD		PLOT DATE / TIME 24/08/2023 4:17:07 PM			PLOT BY USER: NarelleRushman			CLIENT		WINGECARRIBEE SHIRE COUNCIL MOSS VALE BYPASS FROM BERRIMA ROAD TO ARGYLE STREET ROAD CROSS SECTIONS CROSS SECTIONS MC10 - CH.1125.000 TO CH.1150.000			A1		
EXTERNAL REFERENCE FILES				REV	DATE	AMENDMENT / REVISION DESCRIPTION		WVR No.	APPROVAL		SCALES ON A1 SIZE DRAWING			DRAWINGS / DESIGN PREPARED BY			Civic Centre, 68 Elizabeth Street Moss Vale, NSW 2577 T 02 4866 0888 www.wsc.nsw.gov.au		
				-	-												Level 4, 23-33 Mary Street Surry Hills, NSW 2010 T 02 8095 6418 www.mugroup.com.au		
											CO-ORDINATE SYSTEM MGA ZONE 56 (GDA2020)			HEIGHT DATUM AHD			DESIGN A. PAVLOVIC		
											DESIGN CHECK M. SHEIL			DESIGN MNGR A. PAVLOVIC			Civic Centre, 68 Elizabeth Street Moss Vale, NSW 2577 T 02 4866 0888 www.wsc.nsw.gov.au		
											PROJECT MNGR J. KALANTZIS						Civic Centre, 68 Elizabeth Street Moss Vale, NSW 2577 T 02 4866 0888 www.wsc.nsw.gov.au		
																	Civic Centre, 68 Elizabeth Street Moss Vale, NSW 2577 T 02 4866 0888 www.wsc.nsw.gov.au		
						</													

THIS DRAWING MAY BE PREPARED IN COLOUR AND MAY BE INCOMPLETE IF COPIED

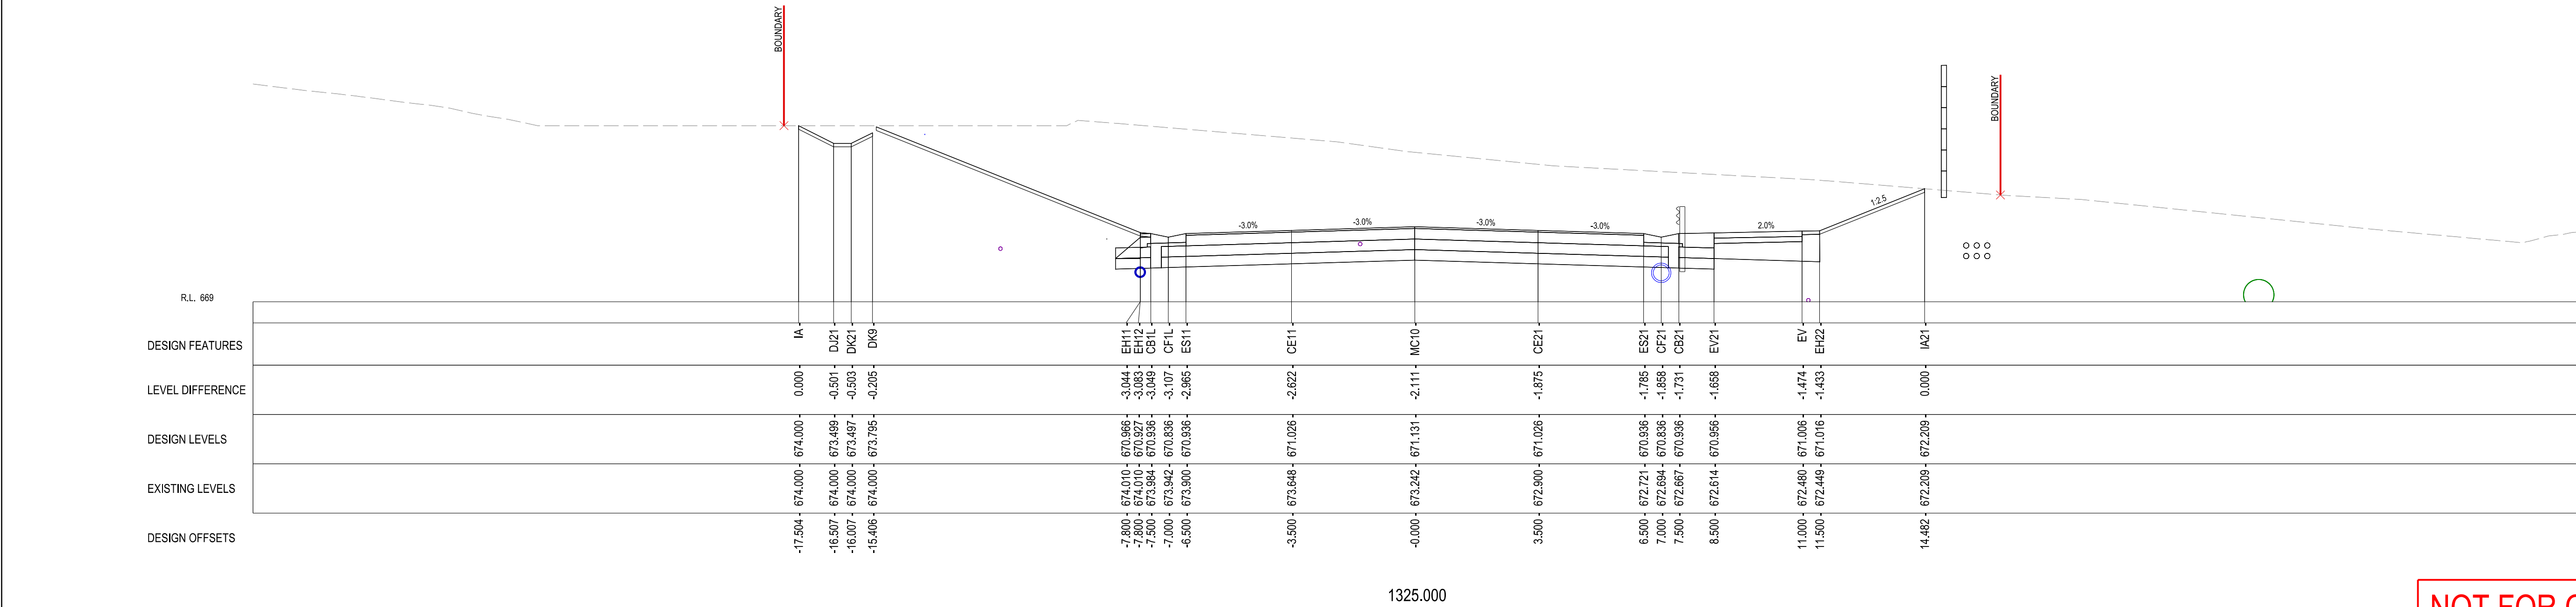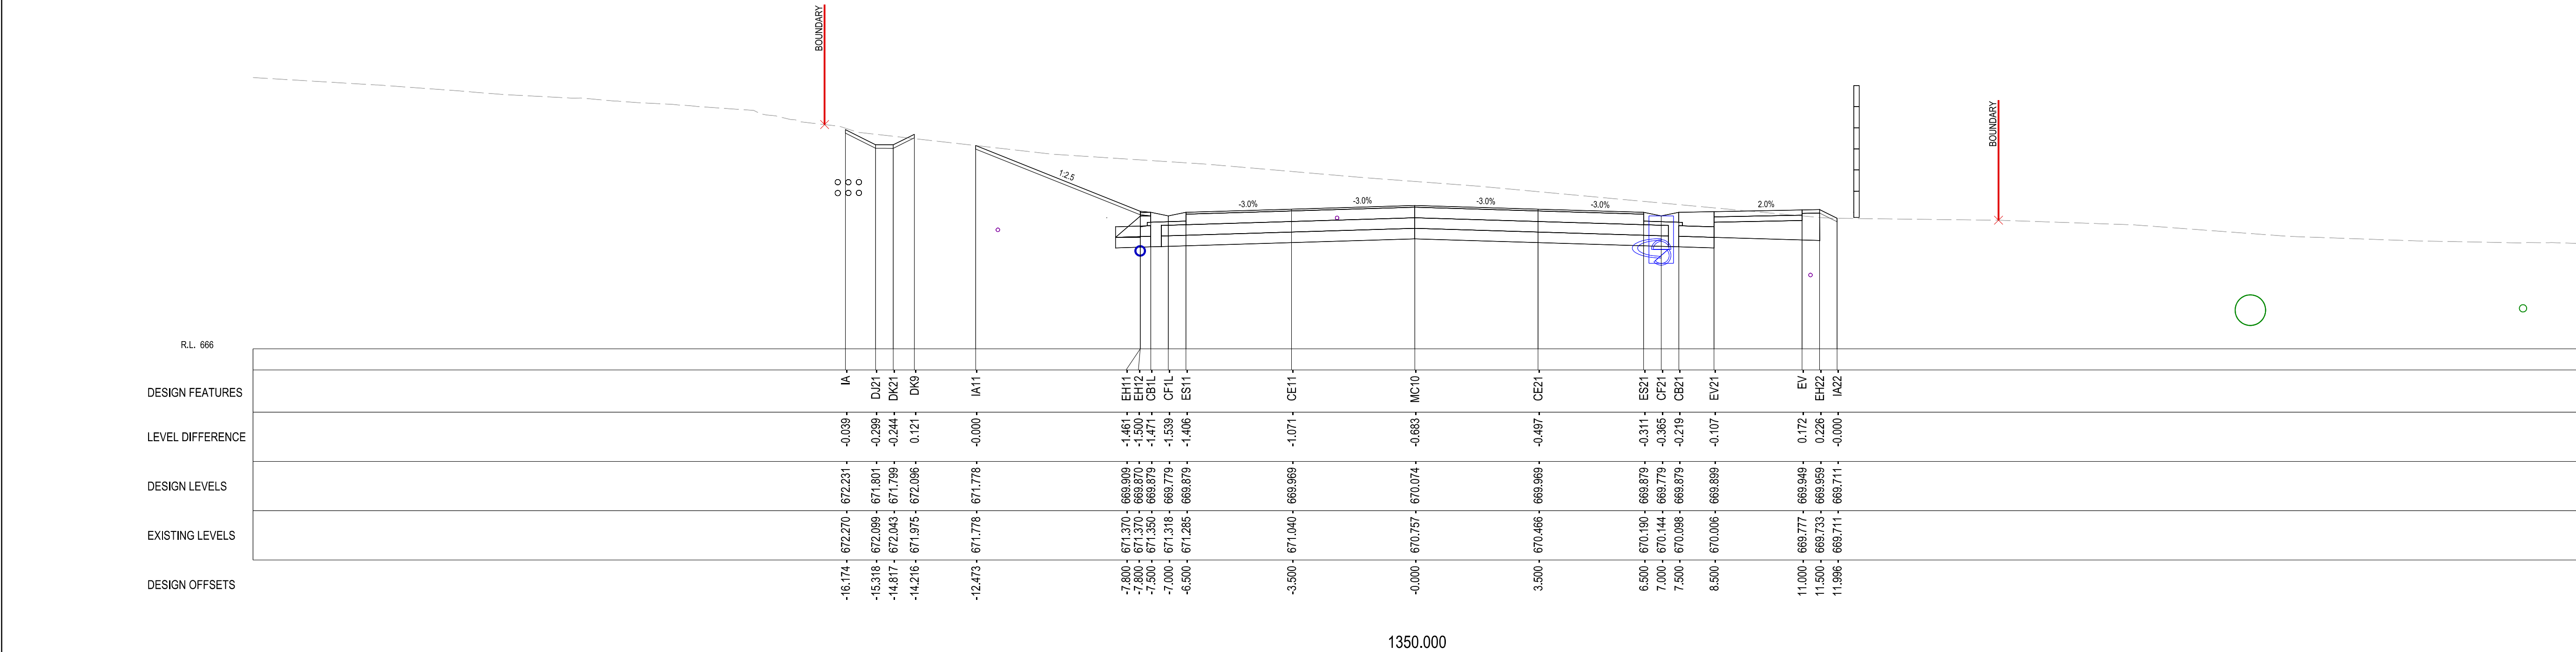


NOT FOR CONSTRUCTION


DRAWING FILE LOCATION / NAME C:\ProgramData\Bentley\OpenRoads Designer CE 10.12\Configuration\WorkSpaces\MUGroup_Design\WorkSets\MVBP\dgn\07-Drawing Production\Cross Sections\P-XSEC-Master.dgn						MU GROUP REGISTRATION No. P_21_34_WSCS_MVBP_CD				PLOT DATE / TIME 24/08/2023 4:17:28 PM			PLOT BY USER: NarelleRushman			CLIENT		WINGECARRIBEE SHIRE COUNCIL MOSS VALE BYPASS FROM BERRIMA ROAD TO ARGYLE STREET ROAD CROSS SECTIONS CROSS SECTIONS MC10 - CH.1325.000 TO CH.1350.000 WSC REGISTRATION No. PM21_10025				A1	
EXTERNAL REFERENCE FILES						REV	DATE	AMENDMENT / REVISION DESCRIPTION				WVR No.	APPROVAL		SCALES ON A1 SIZE DRAWING				DRAWINGS / DESIGN PREPARED BY				
						-	-	-				-	-										
															CO-ORDINATE SYSTEM MGA ZONE 56 (GDA2020)				HEIGHT DATUM AHD				
															Level 4, 23-33 Mary Street Surry Hills, NSW 2010 T 02 8095 6418 www.mugroup.com.au				 Civic Centre, 68 Elizabeth Street Moss Vale, NSW 2577 T 02 4866 0888 www.wsc.nsw.gov.au				
															DRAWN N. RUSHMAN 25/08/2023								
															DRG CHECK A. PAVLOVIC 25/08/2023								
															DESIGN M. SHEIL 25/08/2023								
															DESIGN CHECK T. LANCE 25/08/2023								
															DESIGN MNGR A. PAVLOVIC 25/08/2023								
															PROJECT MNGR J. KALANTZIS 25/08/2023								
																			ISSUE STATUS 50% DETAIL DESIGN				
																			SHEET No. RW-0823		ISSUE 1		

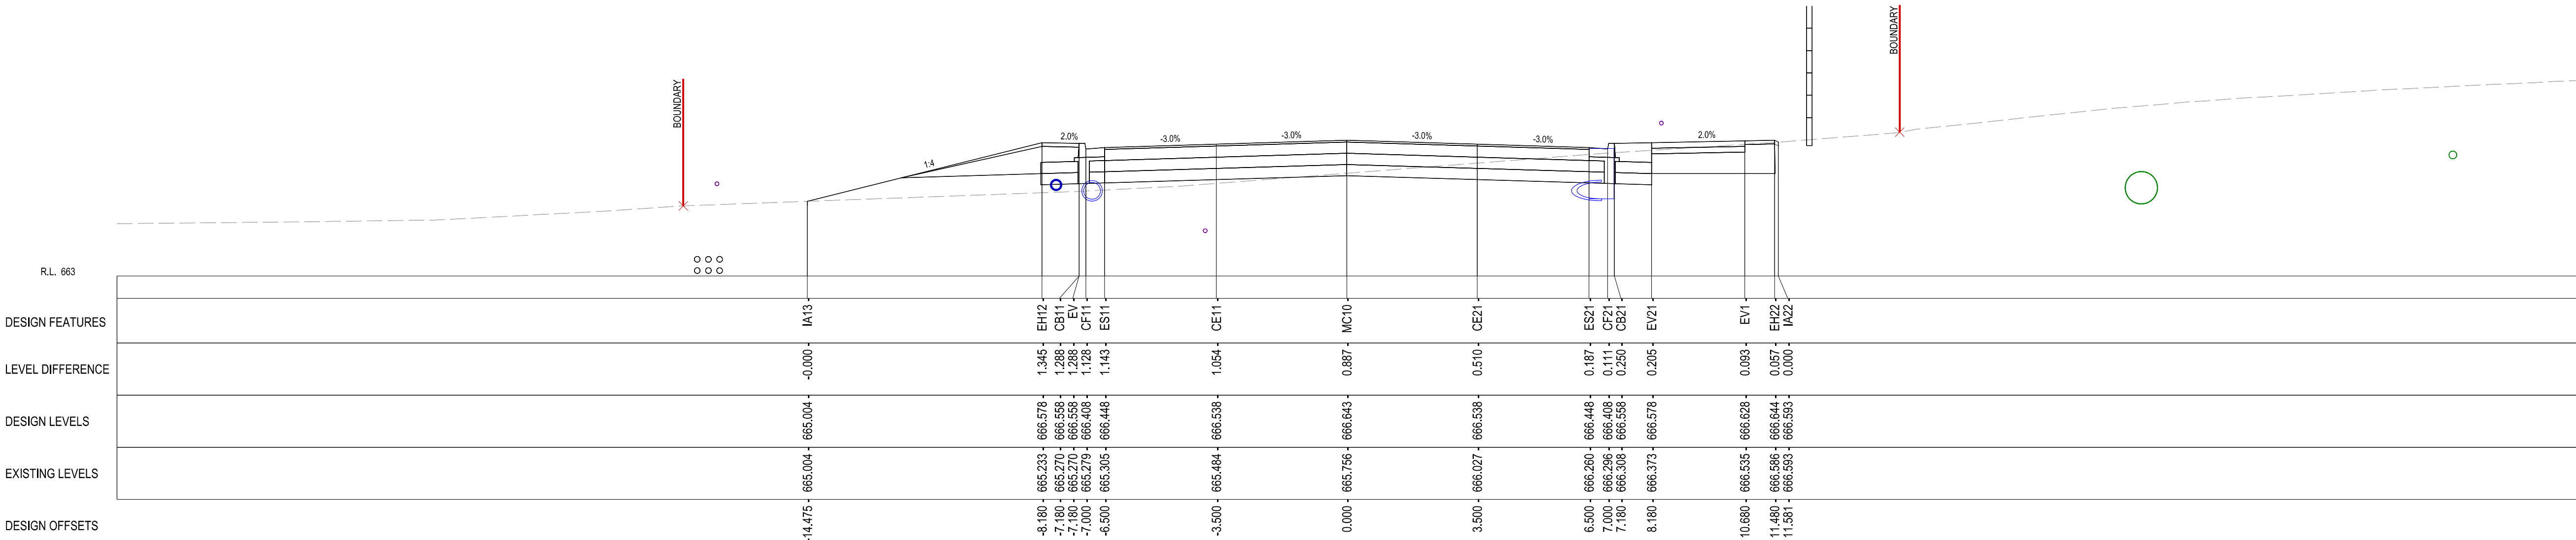

1575.000

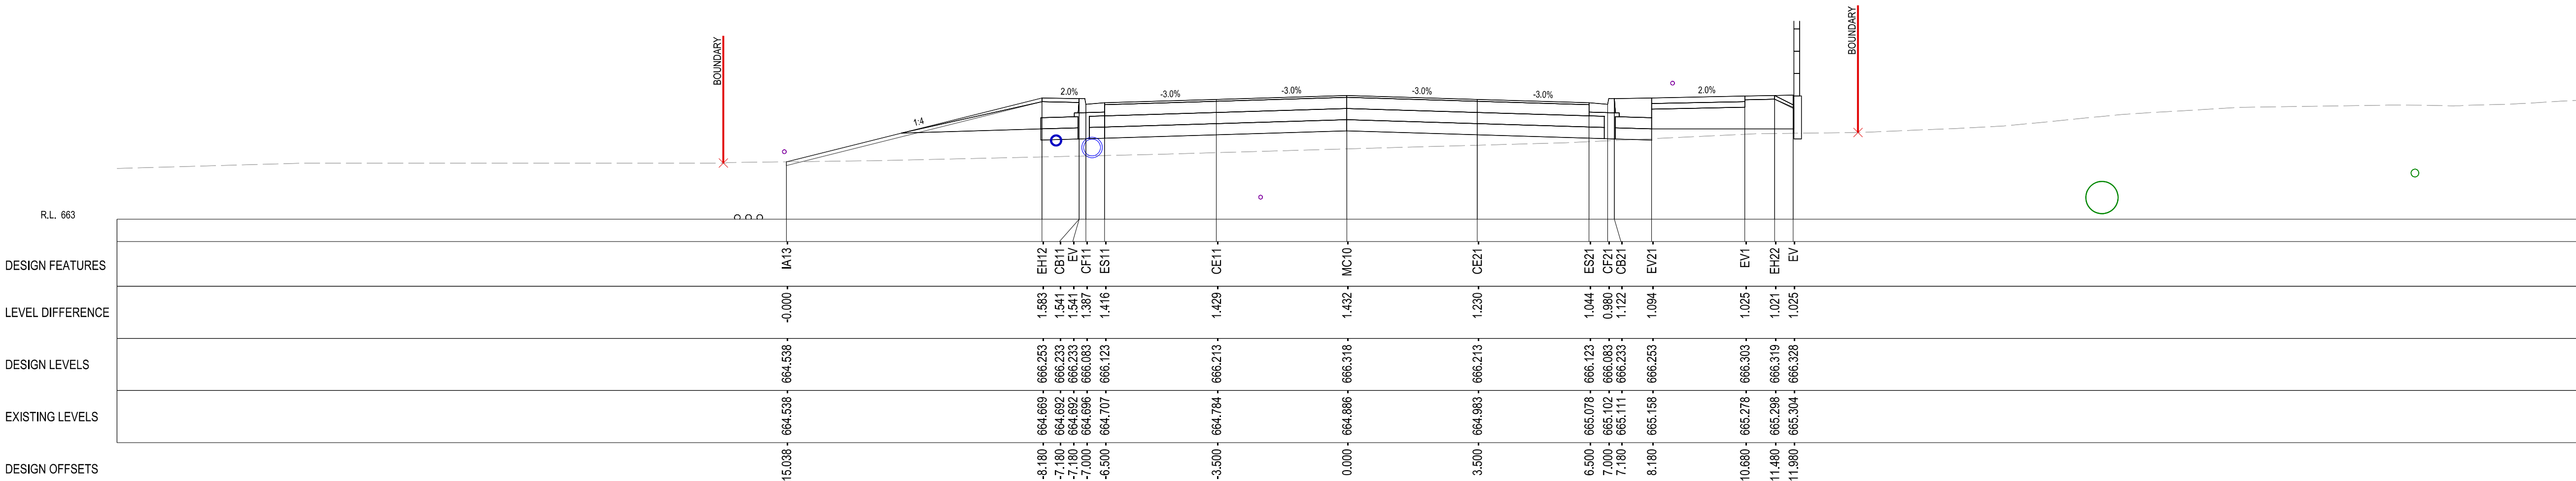

1550.000

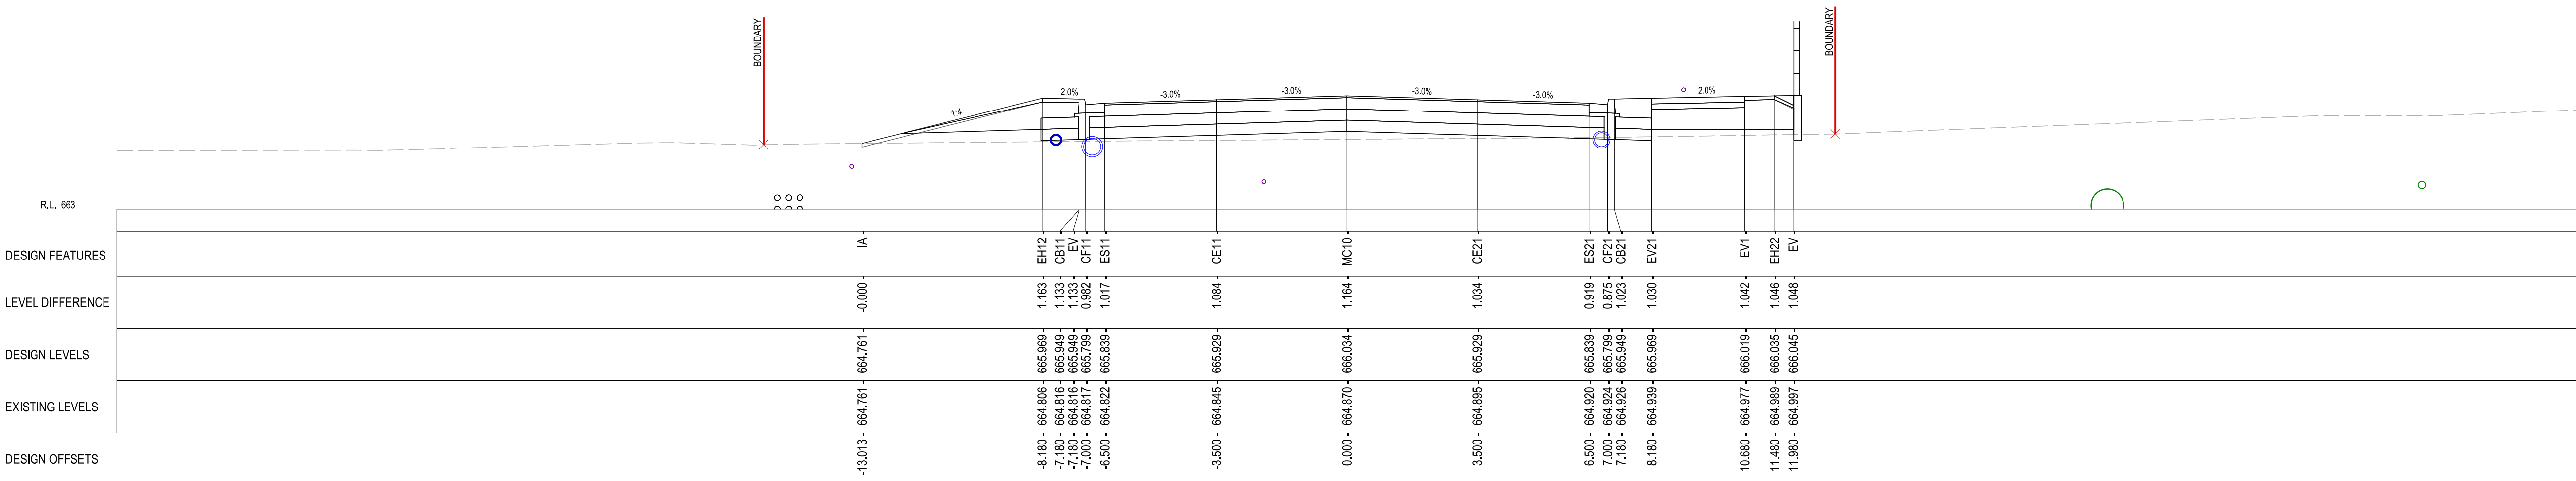


1525.000


NOT FOR CONSTRUCTION

DRAWING FILE LOCATION / NAME C:\ProgramData\Bentley\OpenRoads Designer CE 10.12\Configuration\WorkSpaces\MUGroup_Design\WorkSets\MVBP\dgn\07-Drawing Production\Cross Sections\P-XSEC-Master.dgn						MU GROUP REGISTRATION No. P_21_34_WSCS_MVBP_CD				PLOT DATE / TIME 24/08/2023 4:17:46 PM		PLOT BY USER: NarelleRushman		CLIENT	WINGECARRIBEE SHIRE COUNCIL MOSS VALE BYPASS FROM BERRIMA ROAD TO ARGYLE STREET ROAD CROSS SECTIONS CROSS SECTIONS MC10 - CH.1525.000 TO CH.1575.000				A1			
EXTERNAL REFERENCE FILES		REV	DATE	AMENDMENT / REVISION DESCRIPTION	WVR No.	APPROVAL	SCALES ON A1 SIZE DRAWING		DRAWINGS / DESIGN PREPARED BY		TITLE		NAME	DATE	 Civic Centre, 68 Elizabeth Street Moss Vale, NSW 2577 T 02 4866 0888 www.wsc.nsw.gov.au		WINGECARRIBEE SHIRE COUNCIL PM21_10025		ISSUE STATUS 50% DETAIL DESIGN	SHEET No. RW-0826	ISSUE 1	
		-	-	-	-	-			 Level 4, 23-33 Mary Street Surry Hills, NSW 2010 T 02 8095 6418 www.mugroup.com.au		DRAWN		N. RUSHMAN	25/08/2023								
											DRG CHECK		A. PAVLOVIC	25/08/2023								
											DESIGN		M. SHEIL	25/08/2023								
											DESIGN CHECK		T. LANCE	25/08/2023								
											DESIGN MNGR		A. PAVLOVIC	25/08/2023								
											PROJECT MNGR		J. KALANTZIS	25/08/2023								
CO-ORDINATE SYSTEM MGA ZONE 56 (GDA2020)						HEIGHT DATUM AHD																


THIS DRAWING MAY BE PREPARED IN COLOUR AND MAY BE INCOMPLETE IF COPIED

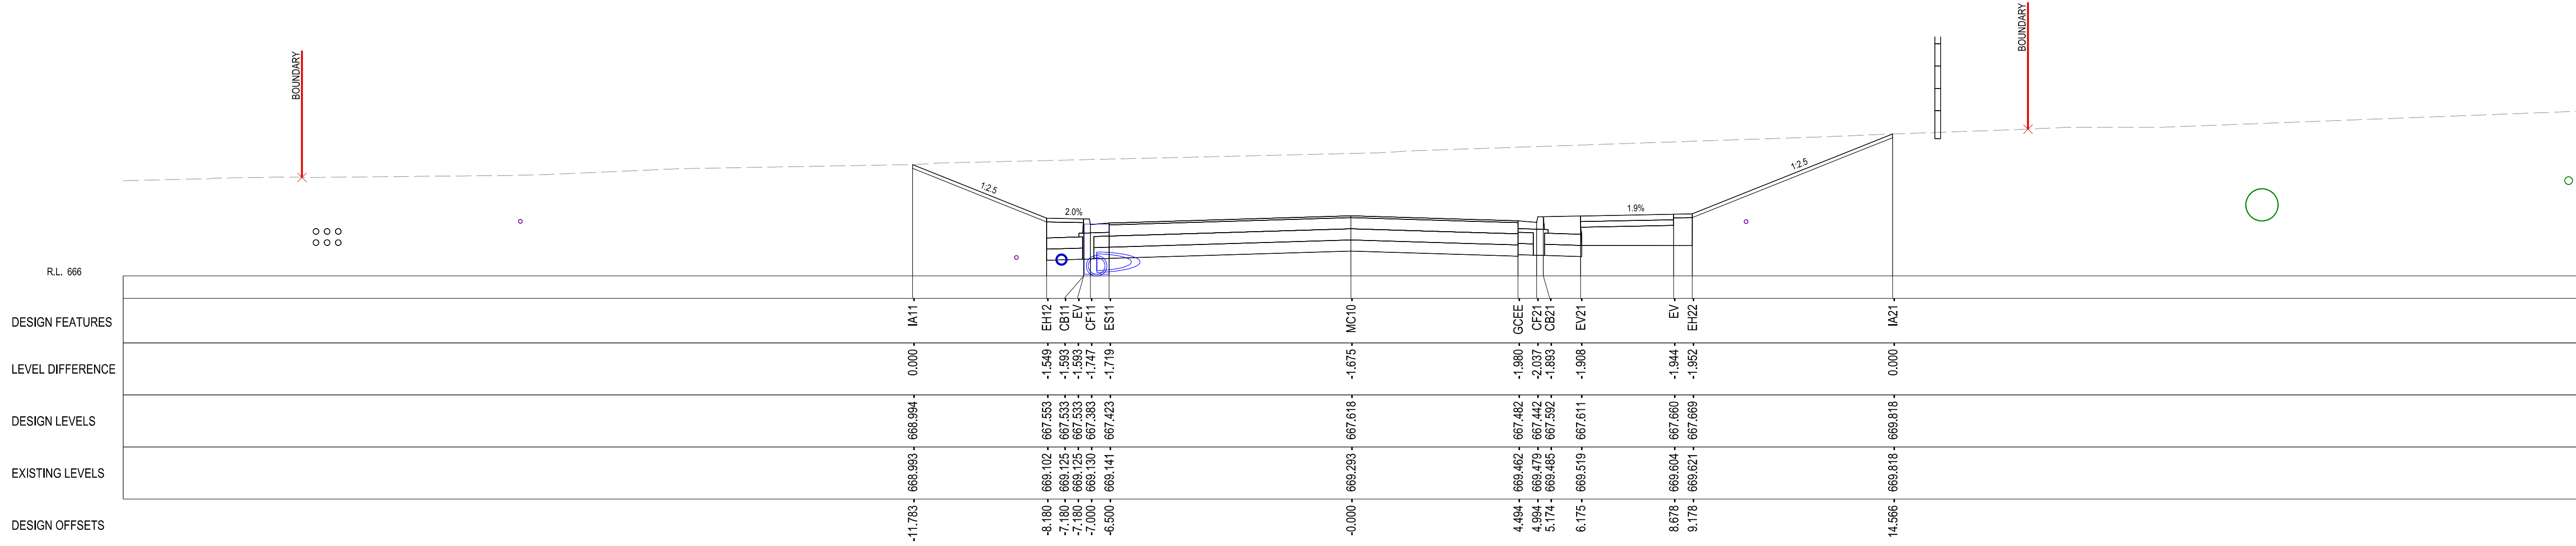

1650.000

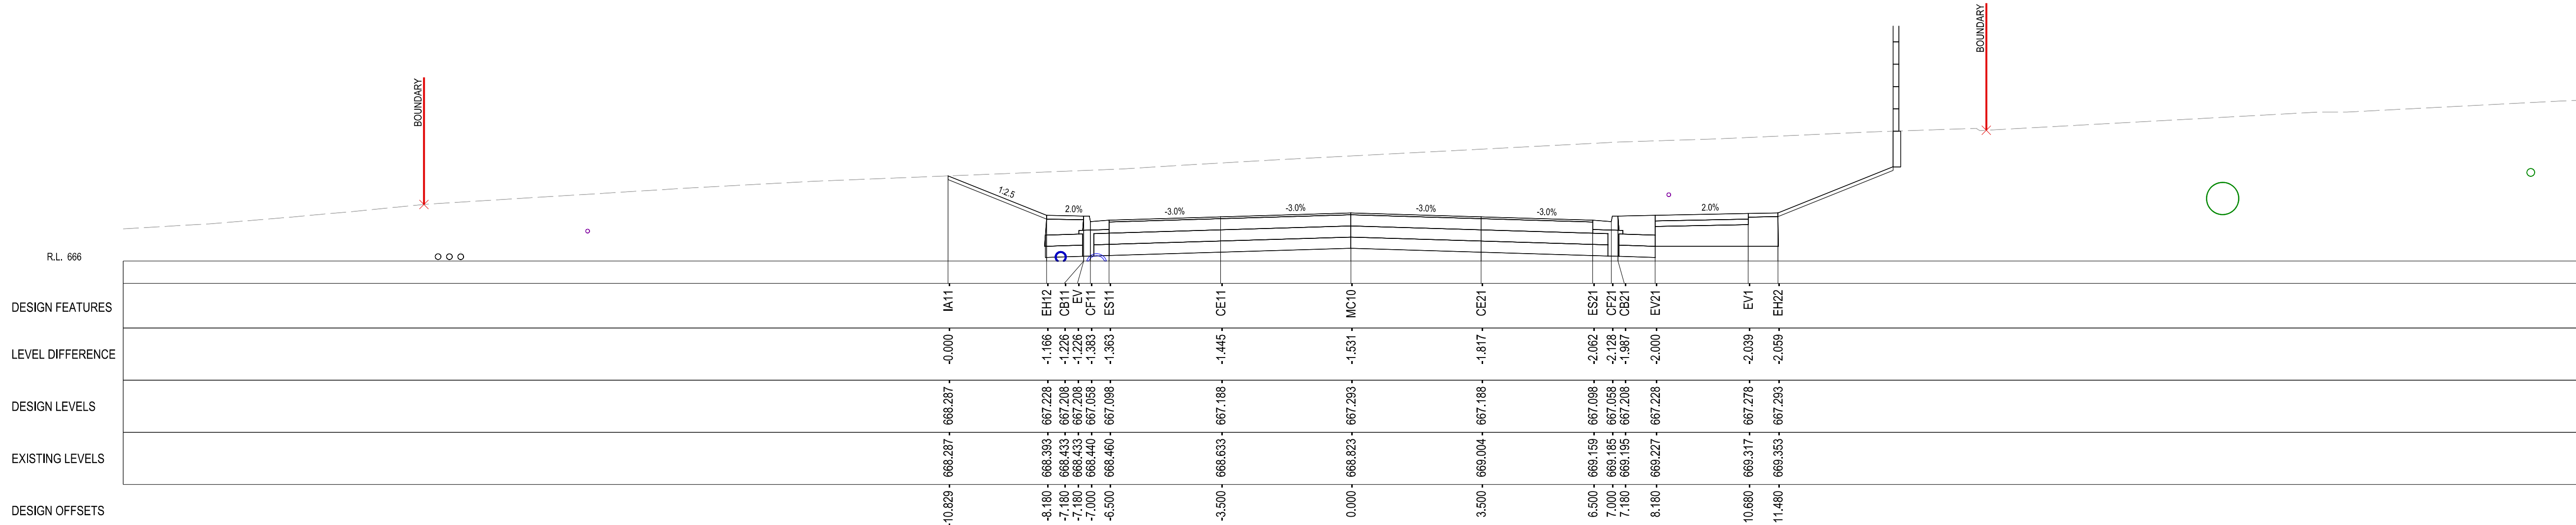


1625.000

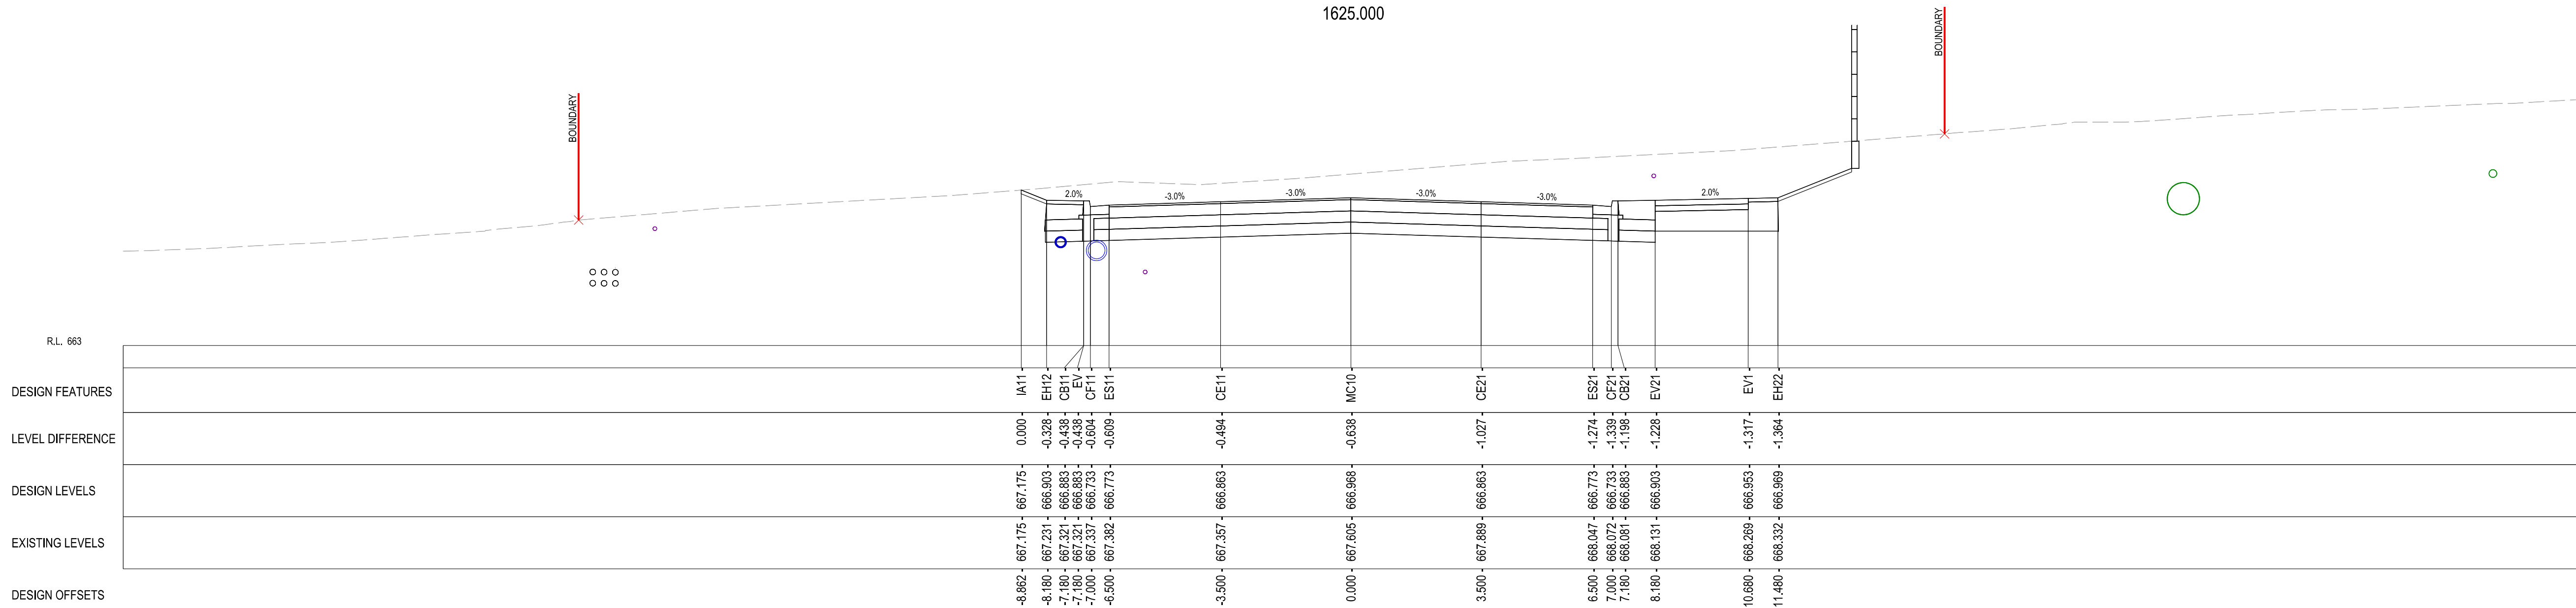


1600.000

NOT FOR CONSTRUCTION

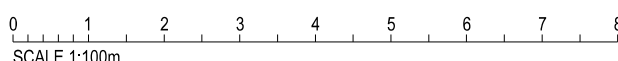DRAWING FILE LOCATION / NAME C:\ProgramData\Bentley\OpenRoads Designer CE 10.12\Configuration\WorkSpaces\MUGroup_Design\WorkSets\IMVBP\dgn\07-Drawing Production\Cross Sections\P-XSEC-Master.dgn						MU GROUP REGISTRATION No. P_21_34_WSCS_MVBP_CD						PLOT DATE / TIME 24/08/2023 4:17:52 PM						PLOT BY USER: NarelleRushman						CLIENT						WINGECARRIBEE SHIRE COUNCIL MOSS VALE BYPASS FROM BERRIMA ROAD TO ARGYLE STREET ROAD CROSS SECTIONS CROSS SECTIONS MC10 - CH.1600.000 TO CH.1650.000						A1																											
EXTERNAL REFERENCE FILES						REV	DATE	AMENDMENT / REVISION DESCRIPTION						WVR No.	APPROVAL	SCALES ON A1 SIZE DRAWING						DRAWINGS / DESIGN PREPARED BY						 Civic Centre, 68 Elizabeth Street Moss Vale, NSW 2577 T 02 4866 0888 www.wsc.nsw.gov.au						WSC REGISTRATION No.						PM21_10025						ISSUE STATUS 50% DETAIL DESIGN		SHEET No. RW-0827		ISSUE 1													
																 SCALE 1:100m						 Level 4, 23-33 Mary Street Surry Hills, NSW 2010 T 02 8095 6418 www.mugroup.com.au												CO-ORDINATE SYSTEM MGA ZONE 56 (GDA2020)						HEIGHT DATUM AHD																							

THIS DRAWING MAY BE PREPARED IN COLOUR AND MAY BE INCOMPLETE IF COPIED

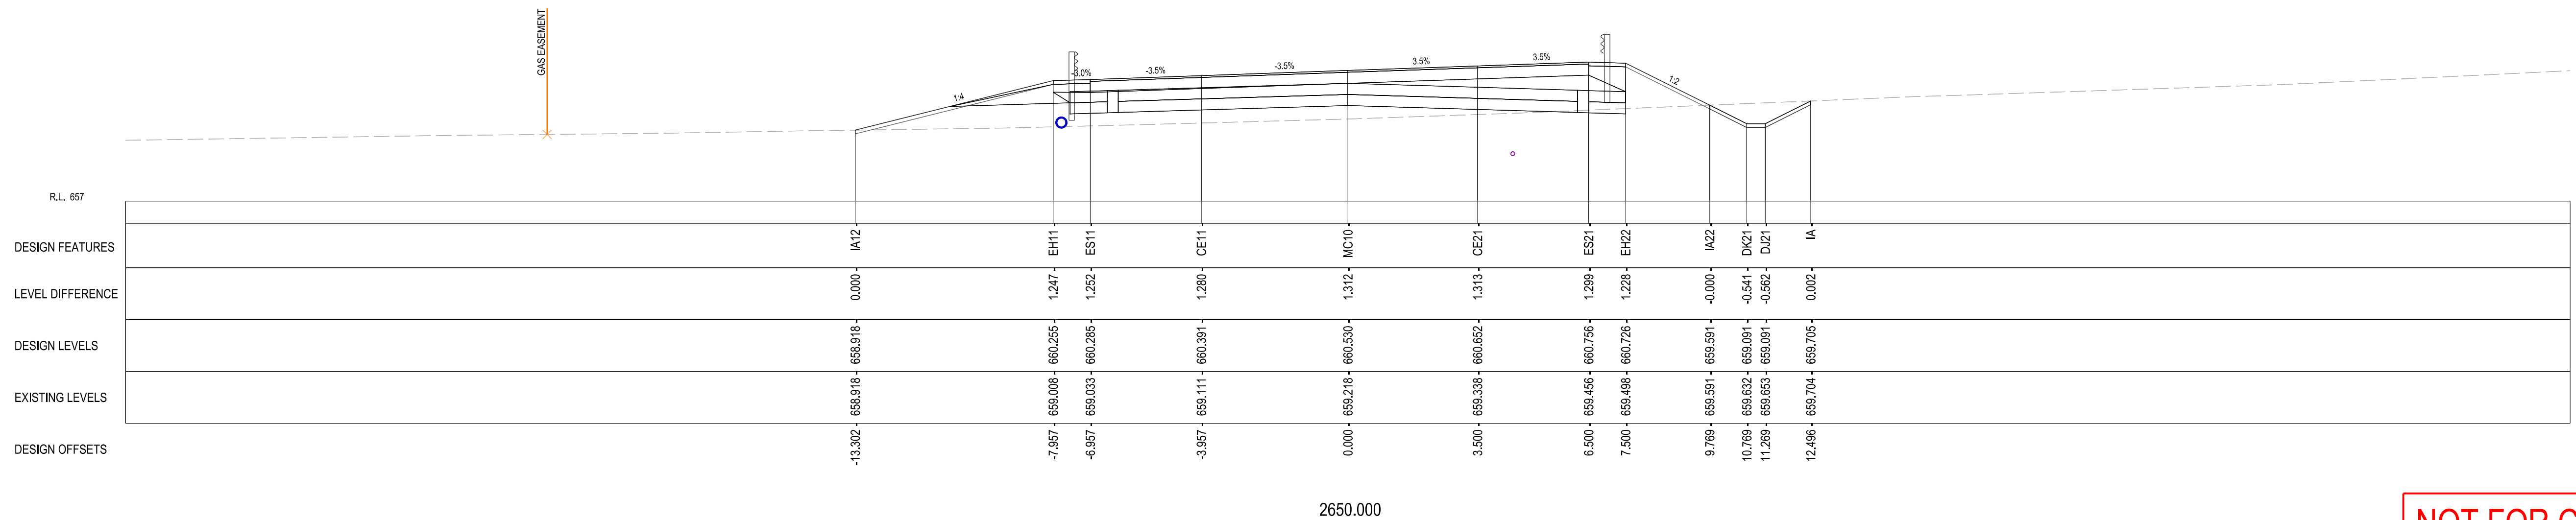[illegible]

MU GROUP REGISTRATION No.
P_21_34_WSCS_MVBP_CD

SCALES ON A1 SIZE DRAWING



0 1 2 3 4 5 6 7 8
SCALE 1:100m

CO-ORDINATE SYSTEM	HEIGHT DATUM
MGA ZONE 56 (GDA2020)	AHD

DRAWINGS / DESIGN PREPARED BY

MU GROUP
TRANSPORT AND INFRASTRUCTURE

Level 4, 23-33 Mary Street
Surry Hills, NSW 2010
T 02 8095 6418 www.mugroup.com.au

PLOT DATE / TIME		PLOT BY	
24/08/2023	4:19:32 PM	USER: NarelleRushman	
TITLE	NAME	DATE	
DRAWN	N. RUSHMAN	25/08/2023	
DRG CHECK	A. PAVLOVIC	25/08/2023	
DESIGN	M. SHEIL	25/08/2023	
DESIGN CHECK	T. LANCE	25/08/2023	
DESIGN MNGR	A. PAVLOVIC	25/08/2023	
PROJECT MNGR	J. KALANTZIS	25/08/2023	

CLIENT




Wingecarribee
SHIRE COUNCIL

Civic Centre, 68 Elizabeth Street
Moss Vale, NSW 2577
T 02 4868 0888 www.wsc.nsw.gov.au

WINGECARRIBEE SHIRE COUNCIL		A1
MOSS VALE BYPASS FROM BERRIMA ROAD TO ARGYLE STREET ROAD CROSS SECTIONS CROSS SECTIONS MC10 - CH.2650.000 TO CH.2700.000		
WSC REGISTRATION No. PM21_10025		
ISSUE STATUS 50% DETAIL DESIGN	SHEET No. RW-0844	ISSUE 1

THIS DRAWING MAY BE PREPARED IN COLOUR AND MAY BE INCOMPLETE IF COPIED

0 15 10 15 20 25 30 35 40 45 50mm ON A1 SIZE ORIGINAL

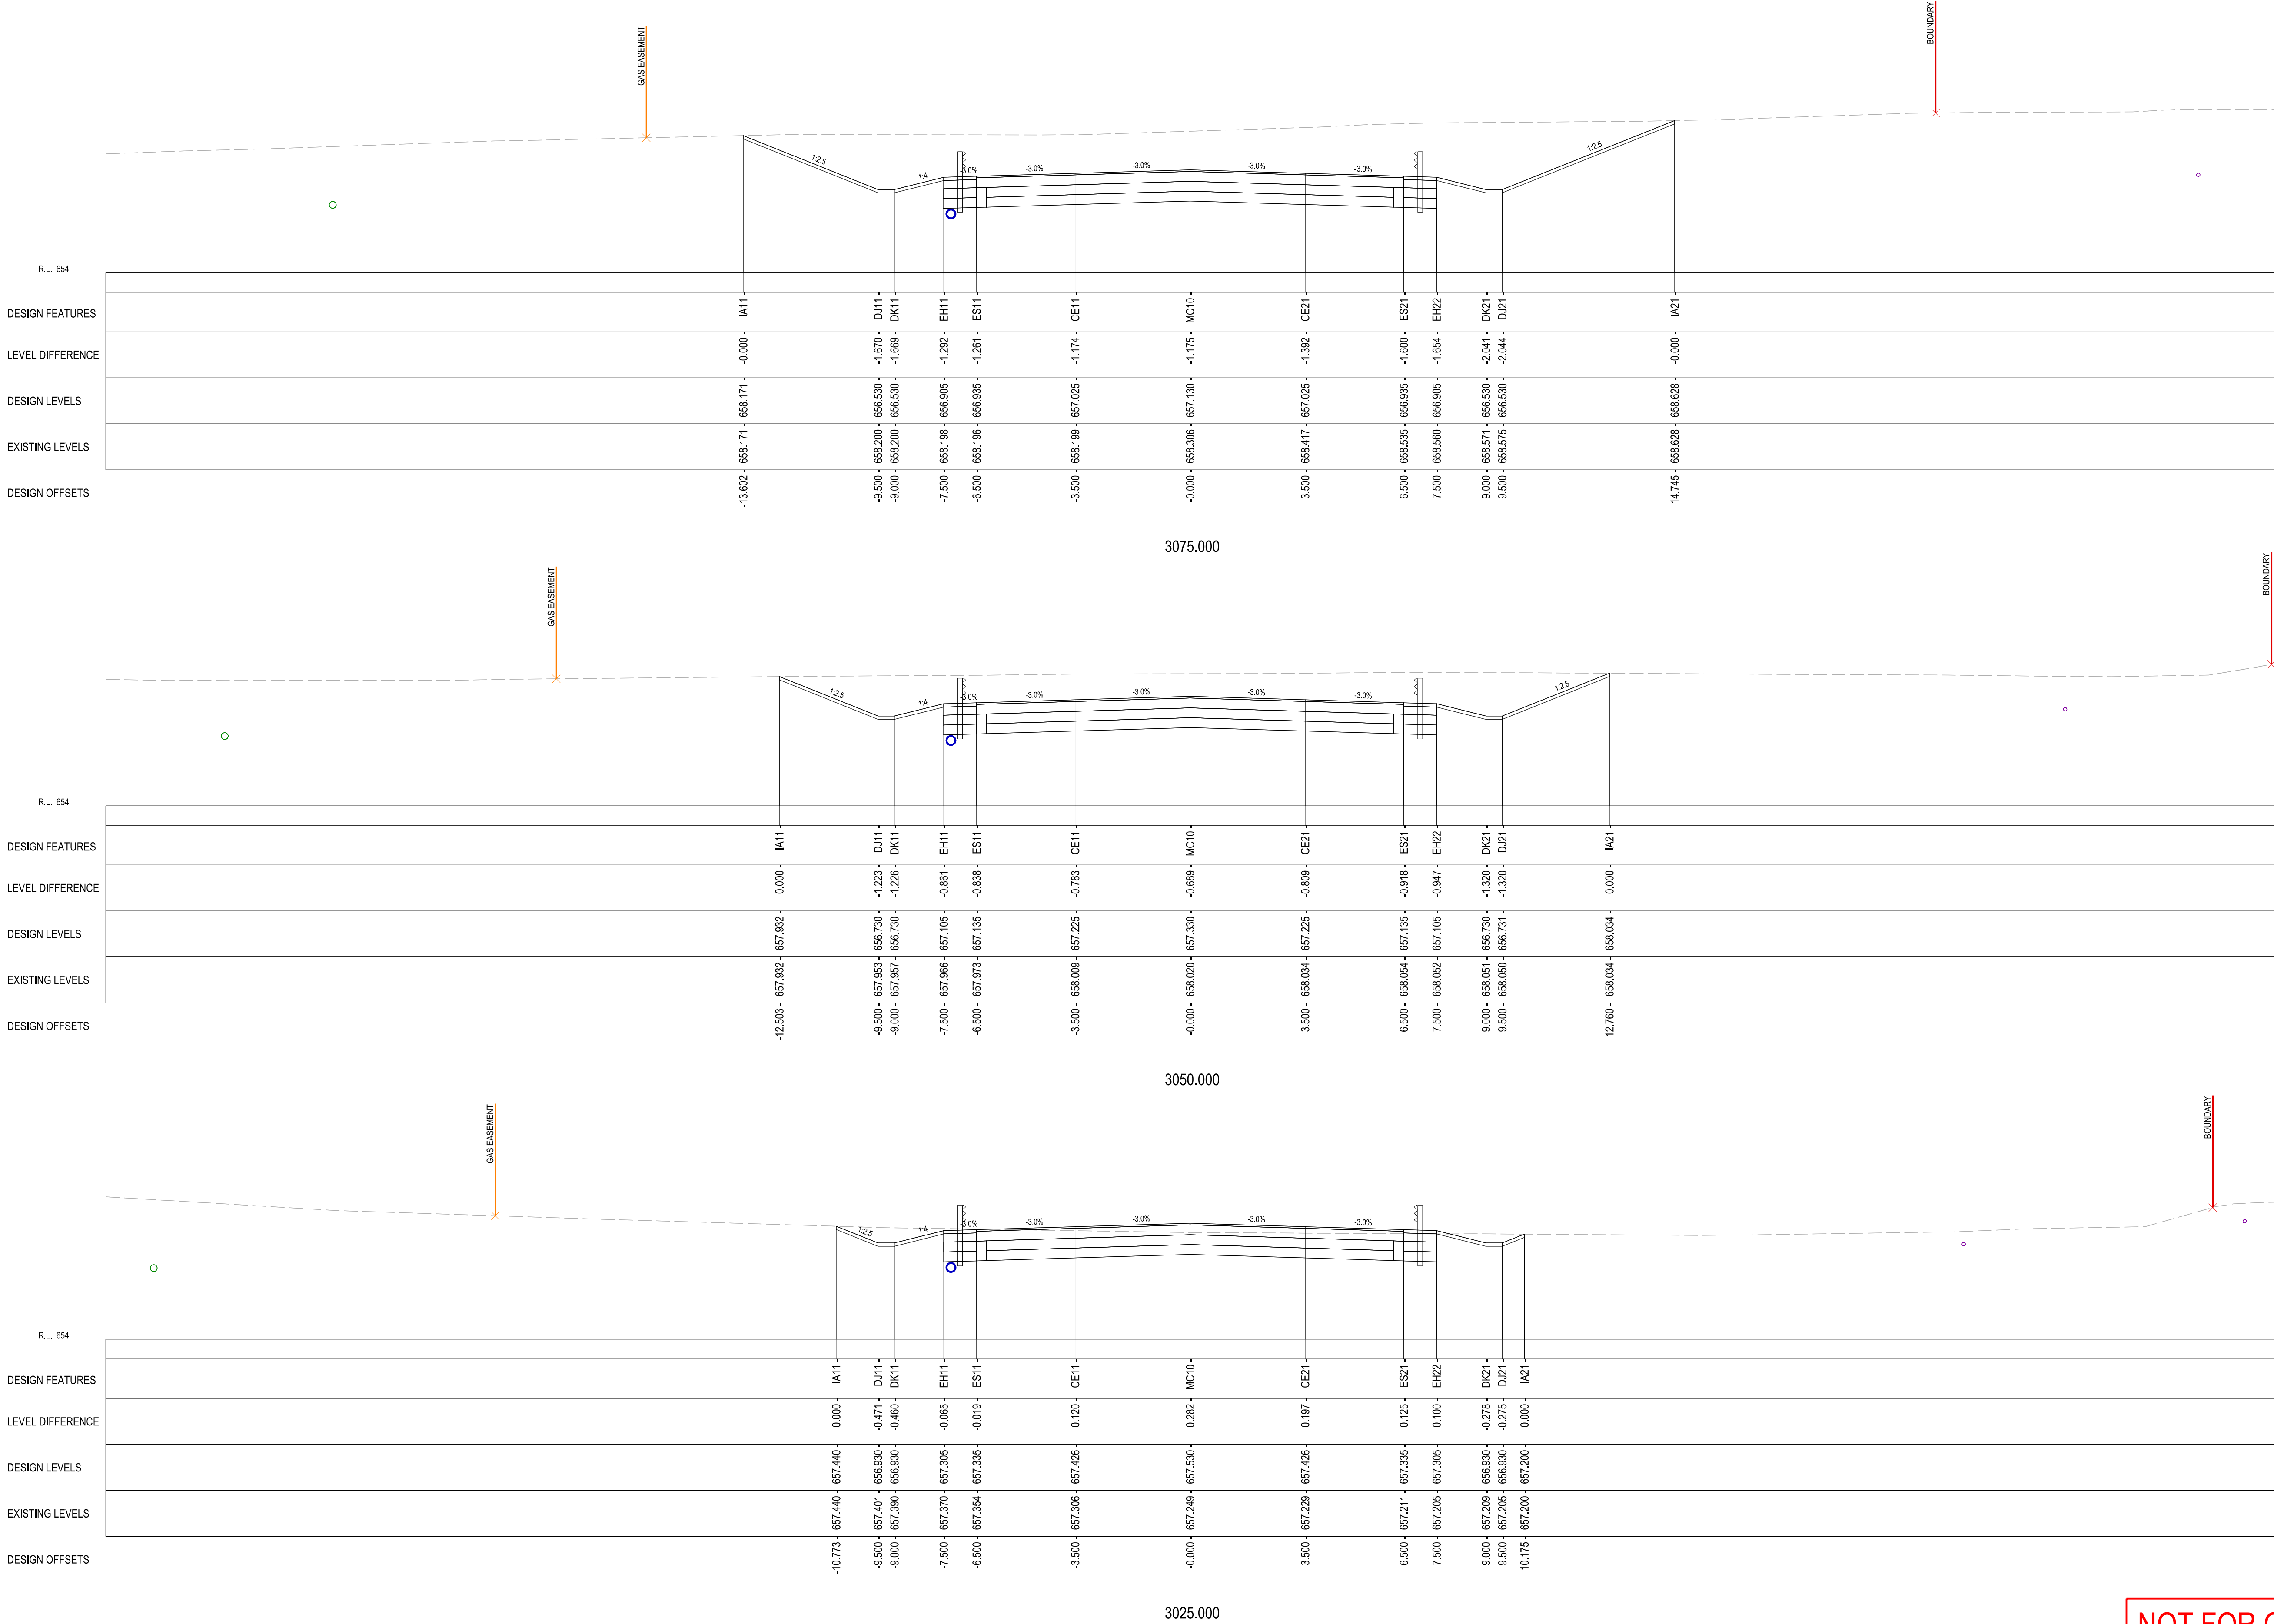

DRAWING FILE LOCATION / NAME C:\ProgramData\Bentley\OpenRoads Designer CE 10.12\Configuration\WorkSpaces\MUGroup_Design\WorkSets\MVBP\dgn\07-Drawing Production\Cross Sections\P-XSEC-Master.dgn						MU GROUP REGISTRATION No. P_21_34_WSCS_MVBP_CD			PLOT DATE / TIME 24/08/2023 4:19:57 PM			PLOT BY USER: NarelleRushman		CLIENT	WINGECARRIBEE SHIRE COUNCIL MOSS VALE BYPASS FROM BERRIMA ROAD TO ARGYLE STREET ROAD CROSS SECTIONS CROSS SECTIONS MC10 - CH.3025.000 TO CH.3075.000				A1
EXTERNAL REFERENCE FILES		REV	DATE	AMENDMENT / REVISION DESCRIPTION	WVR No.	APPROVAL	SCALES ON A1 SIZE DRAWING		DRAWINGS / DESIGN PREPARED BY		TITLE		NAME	DATE	 Civic Centre, 68 Elizabeth Street Moss Vale, NSW 2577 T 02 4866 0888 www.wsc.nsw.gov.au				
		-	-	-	-	-					DRAWN		N. RUSHMAN	25/08/2023					
									Level 4, 23-33 Mary Street Surry Hills, NSW 2010 T 02 8095 6418 www.mugroup.com.au		DRG CHECK		A. PAVLOVIC	25/08/2023					
							CO-ORDINATE SYSTEM MGA ZONE 56 (GDA2020)		HEIGHT DATUM AHD		DESIGN		M. SHEIL	25/08/2023					
											DESIGN CHECK		T. LANCE	25/08/2023					
											DESIGN MNGR		A. PAVLOVIC	25/08/2023					
											PROJECT MNGR		J. KALANTZIS	25/08/2023					